


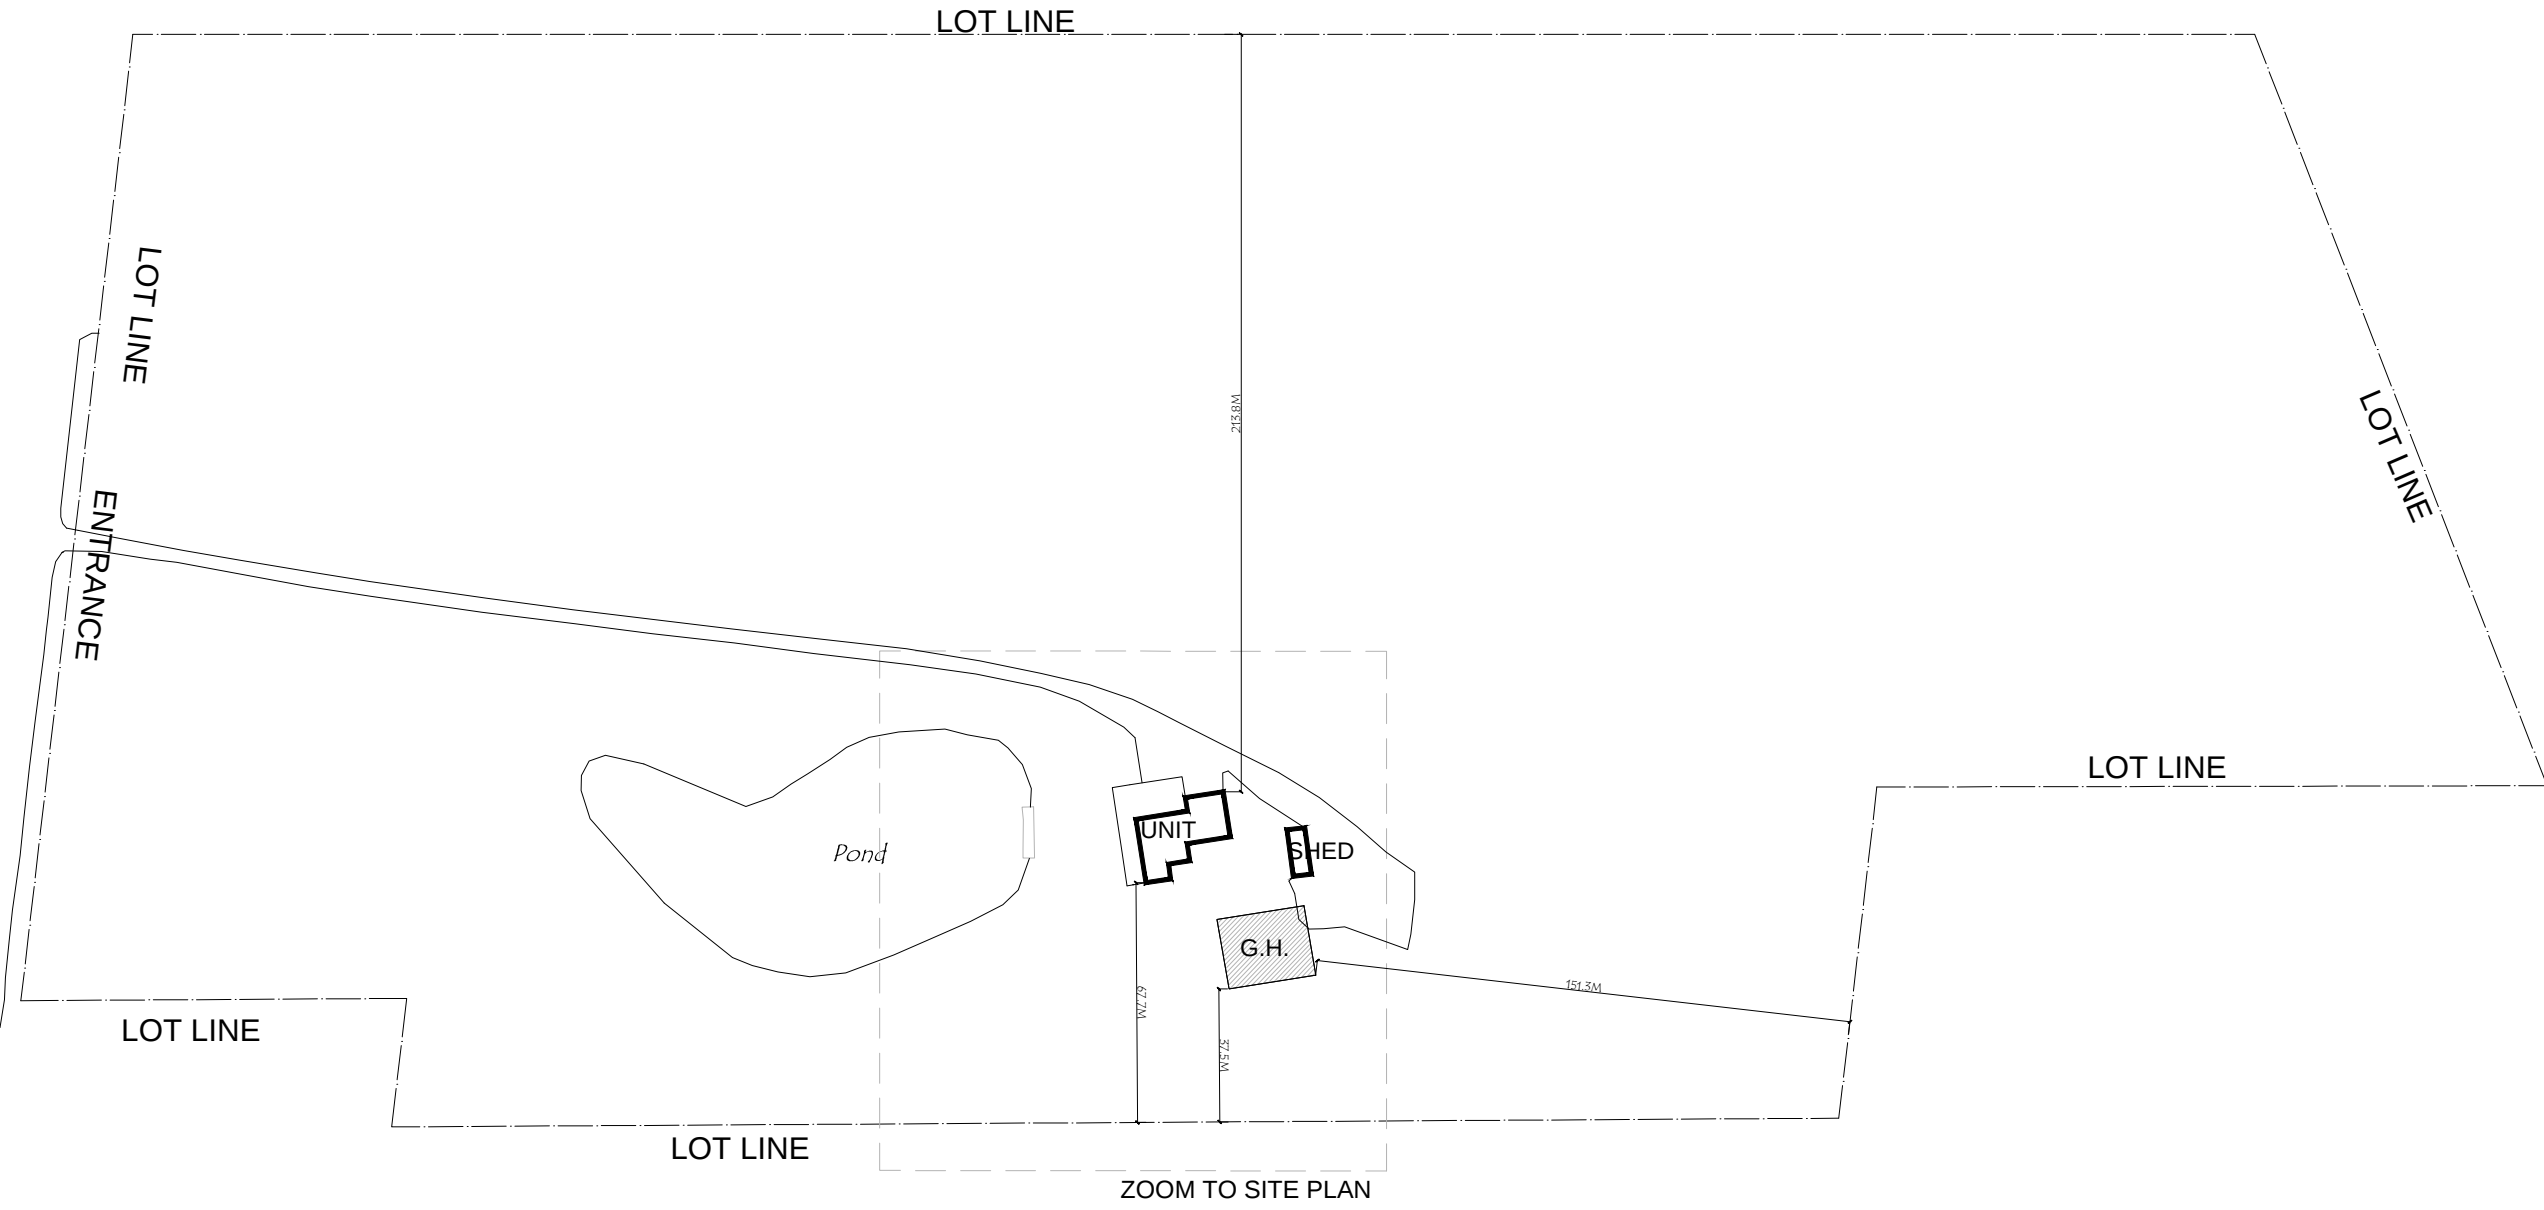

KEY PLAN

NTSC



SITE MAP

NTSC



SITE PLAN (UNIT & GREEN HOUSE AREA)

1/32"=1'-0"

13969 KENNEDY ROAD

PROPOSED GREENHOUSE
DRAWING NAME:
SITE PLAN



3H DESIGN & CONSULTING INC
(647)606-8699 3hdesignca@gmail.com



No.	Revision/Issue	Date


DESIGNER INFORMATION:

DRAWING: WH
DATE: 2026-07-26

ADDRESS:
SUBJECT ADDRESS

SHEET SIZE: 34" X 22"
SCALE: AS NOTED

SHEET NO.
A0.0

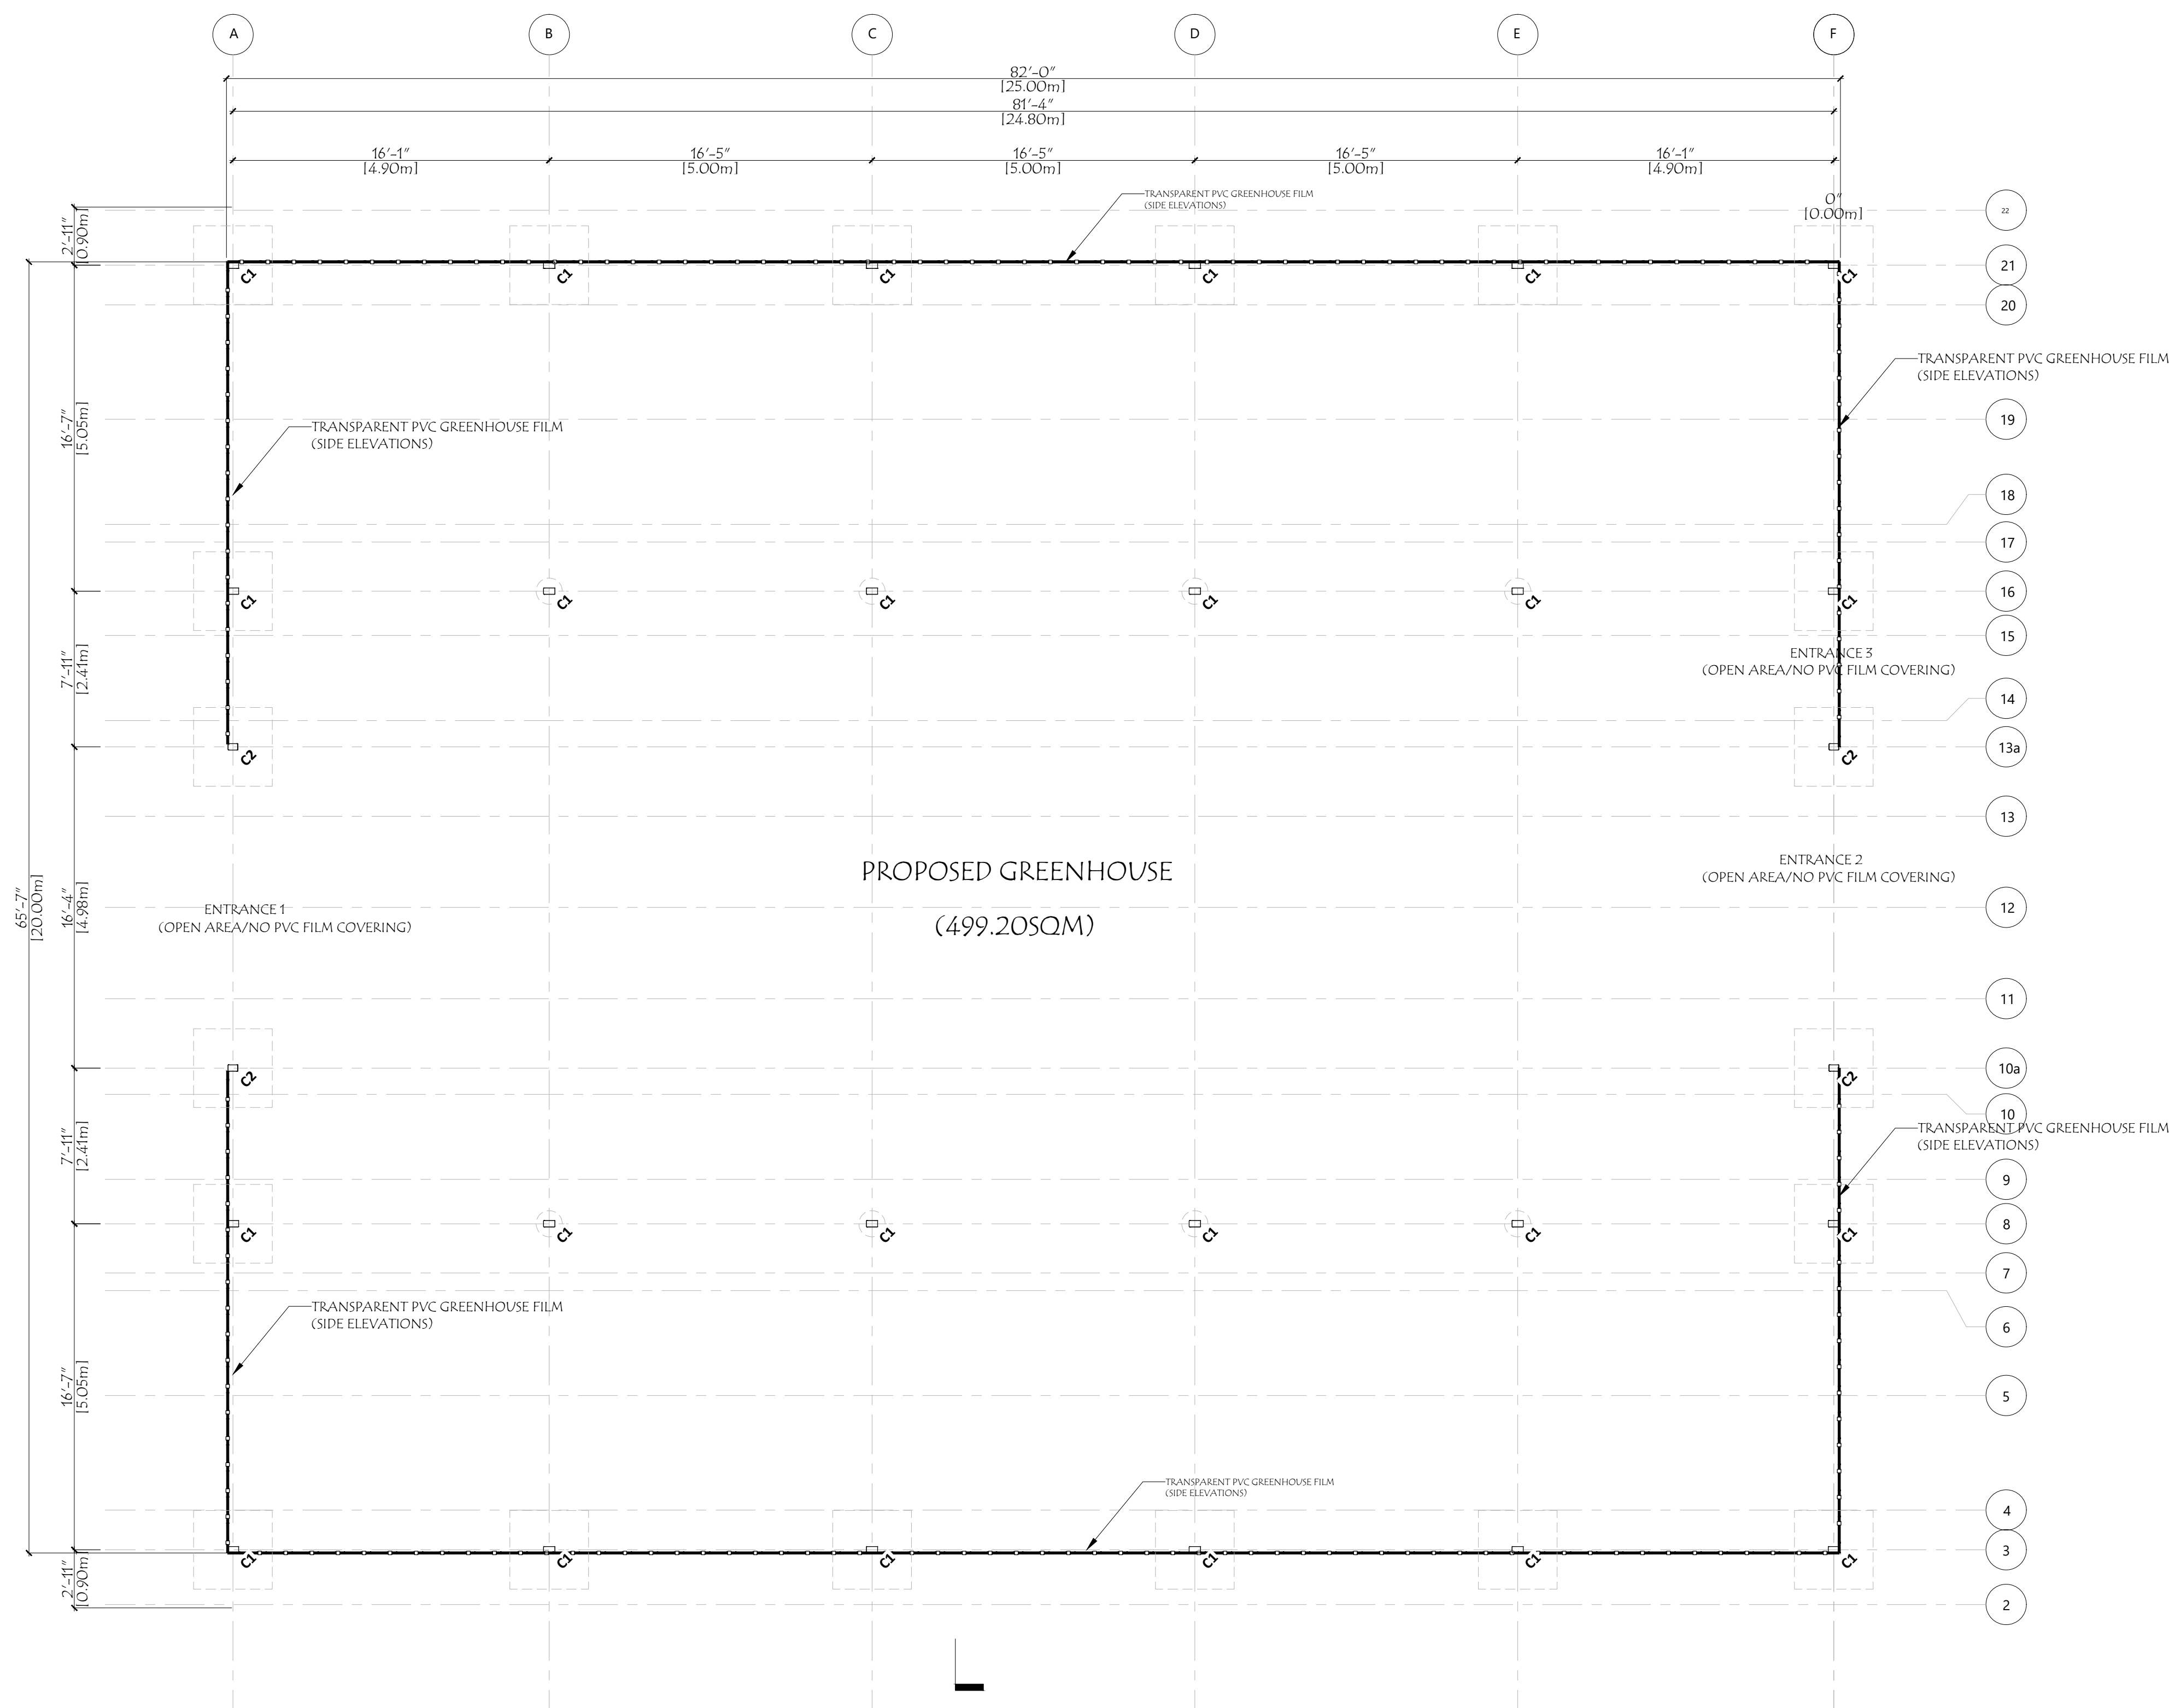

PROPOSED FLOOR PLAN
3/16"=1'-0"

13969 KENNEDY ROAD

PROPOSED GREENHOUSE

DRAWING NAME:
FLOOR PLAN



3H DESIGN & CONSULTING INC
(647)606-8699 3hdesignca@gmail.com



No.	Revision/Issue	Date


DESIGNER INFORMATION:

SIGNATURE:
DRAWING: WH
DATE: 2026-7-26

ADDRESS:
SUBJECT ADDRESS

SHEET SIZE: 34" X 22"
SCALE: 3/16"=1'-0"

SHEET NO.
A0.1

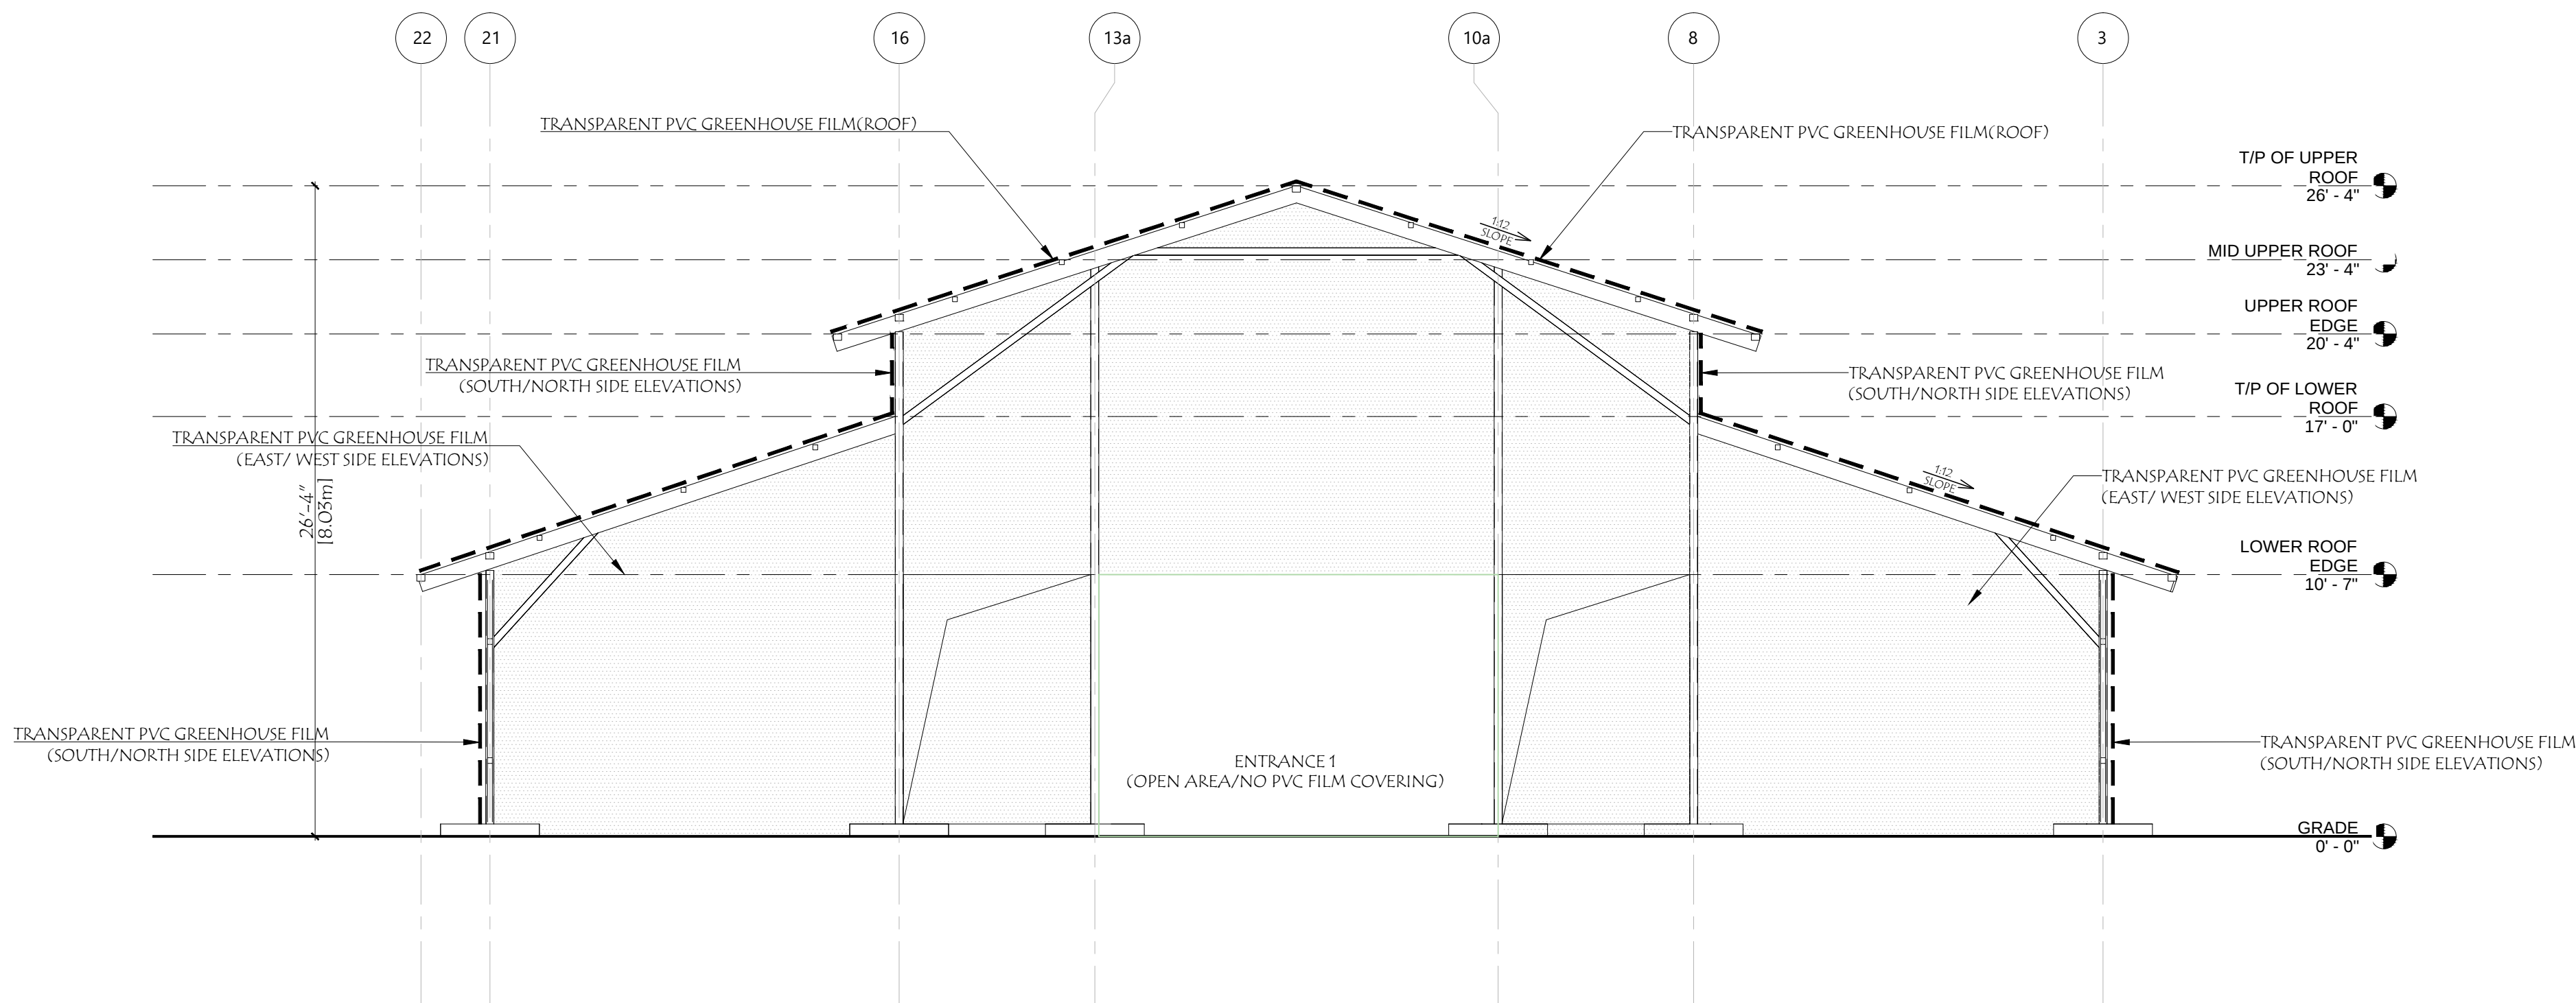

PROPOSED WEST SIDE ELEVATION
3/16"=1'-0"

GENERAL NOTES:

1. ALL PVC FILM ROOF AND WALL COVERINGS ARE SEASONAL AND REMOVABLE, INTENDED FOR SUMMER AGRICULTURAL USE ONLY. ALL PVC FILM COVERINGS SHALL BE COMPLETELY REMOVED PRIOR TO THE WINTER/SNOW SEASON.
2. THE OWNER/CONTRACTOR SHALL PROVIDE THE PRODUCT SPECIFICATIONS AND APPLICABLE MATERIAL TEST REPORTS TO THE AUTHORITY HAVING JURISDICTION, IF REQUIRED, PRIOR TO INSTALLATION.
3. REFER TO THE STRUCTURAL DRAWINGS FOR ALL FOUNDATION, STRUCTURAL FRAMING, CONNECTIONS, FASTENERS, AND ACCESSORIES

13969 KENNEDY ROAD

PROPOSED GREENHOUSE

DRAWING NAME:
ELEVATION



3H DESIGN & CONSULTING INC
(647)606-8699 3hdesignca@gmail.com



No.	Revision/Issue	Date

DESIGNER INFORMATION:


SIGNATURE:
DRAWING: WH
DATE: 2026-7-26

ADDRESS:
SUBJECT ADDRESS

SHEET SIZE: 34" X 22"
SCALE: 3/16"=1'-0"

SHEET NO.
A0.2

PROJECT ADDRESS:
13969 KENNEDY RD, WHITCHURCH-
STOUFFVILLE, ON L4A 4B4
SCOPE OF WORK:
PROPOSED GREENHOUSE STRUCTURE
(SHELL ONLY)

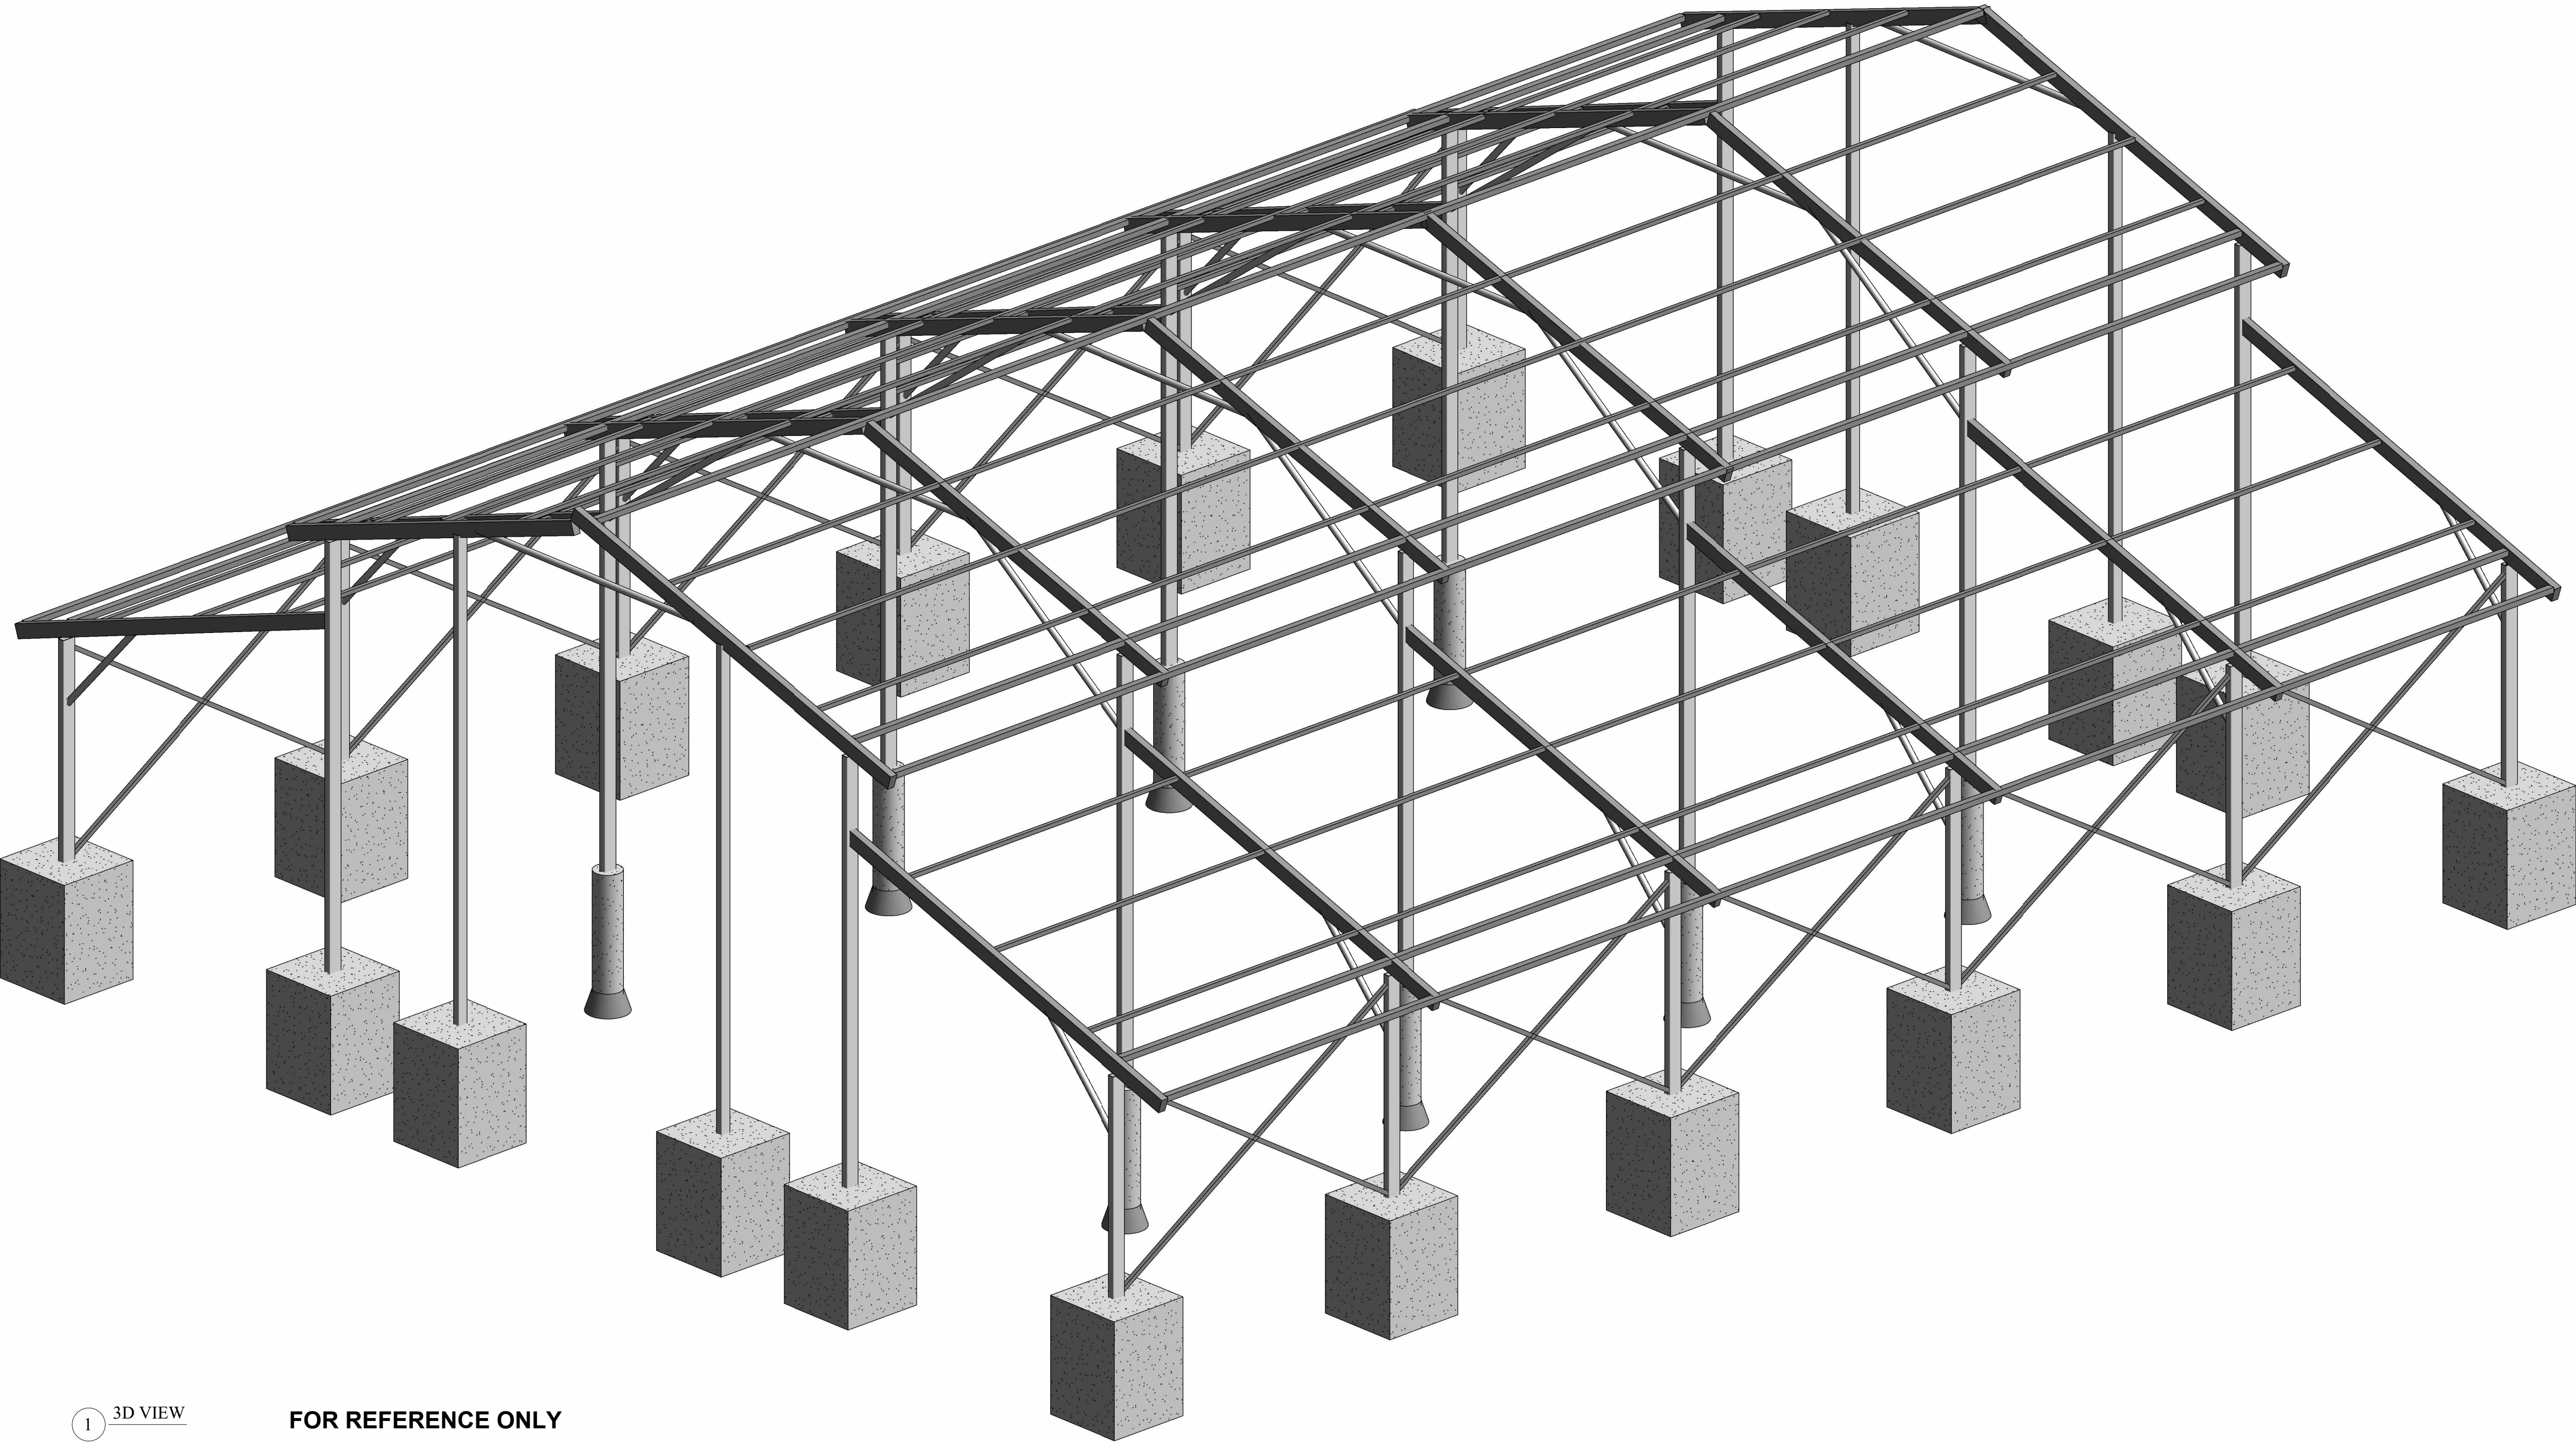

1 3D VIEW

FOR REFERENCE ONLY



These contract documents are the property of the Designer. The Designer bears no responsibility for the interpretation of these documents. Any conflict or discrepancy between drawings, specifications and/or existing conditions shall be brought to the attention of the Designer before proceeding with the Work. Drawings not to be scaled for construction. Contractor to verify all existing conditions and dimensions required to perform the Work and to report any discrepancies with the Construction Drawings to the Designer before commencing Work. All Work to be done in accordance with all provincial and local codes and agencies having jurisdiction. Work not indicated but inferable to complete Work is understood to be included.

ISSUED FOR	DATE
CLIENT REVIEW	2026/05/11
UPDATED FOR CLIENT REVIEW	2026/05/24
BP REVIEW	2026/07/26

PROJECT TITLE:
PROPOSED GREENHOUSE

PROJECT ADDRESS:
13969 Kennedy Rd., Whitchurch-Stouffville, ON L4A 4B4

DRAWING TITLE:

COVER PAGE



SCALE	SHEET SIZE
	ARCH D 24"X36"

DRAWING No.

S1.0




S1.1

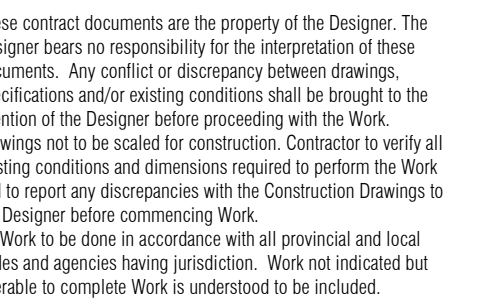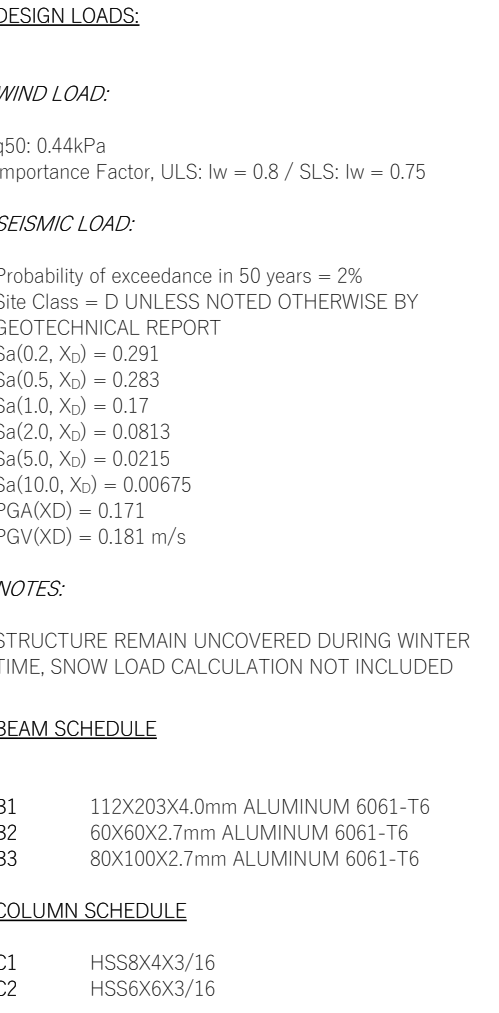


PROJECT TITLE:
PROPOSED GREENHOUSE

DRAWING TITLE:

PROPOSED FRAMING PLAN

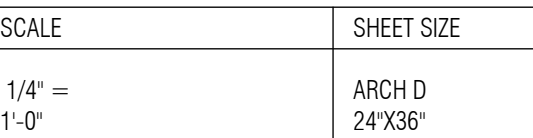

 

DDW
Design & Consulting

www.ddwbuildingdesign.com
info@ddwbuildingdesign.com

These contract documents are the property of the Designer. The Designer bears no responsibility for the interpretation of these documents. Any conflict or discrepancy between drawings, specifications and/or existing conditions shall be brought to the attention of the Designer before proceeding with the Work. Drawings not to be scaled for construction. Contractor to verify all existing conditions and dimensions required to perform the Work and to report any discrepancies with the Construction Drawings to the Designer before commencing Work. All Work to be done in accordance with all provincial and local codes and agencies having jurisdiction. Work not indicated but inferable to complete Work is understood to be included.

PROJECT TITLE:
PROPOSED GREENHOUSE

PROJECT ADDRESS:
13969 Kennedy Rd, Whitchurch-Stouffville, ON L4A 4B4

DRAWING TITLE:


SECTION A

SCALE	SHEET SIZE
1/4" = 1'-0"	ARCH D 24"X36"

DRAWING No

S2.1

S2.1

 

These contract documents are the property of the Designer. The Designer bears no responsibility for the interpretation of these documents. Any conflict or discrepancy between drawings, specifications and/or existing conditions shall be brought to the attention of the Designer before proceeding with the Work. Drawings not to be scaled for construction. Contractor to verify all existing conditions and dimensions required to perform the Work and to report any discrepancies with the Construction Drawings to the Designer before commencing Work. All Work to be done in accordance with all provincial and local codes and agencies having jurisdiction. Work not indicated but inferable to complete Work is understood to be included.

[illegible]

PROJECT TITLE:
PROPOSED GREENHOUSE

PROJECT ADDRESS:
13969 Kennedy Rd, Whitchurch-Stouffville, ON L4A 4B4

DRAWING TITLE:

SECTION B

SCALE	SHEET SIZE
1/4" = 1'-0"	ARCH D 24"X36"

DRAWING No.

S2.2