


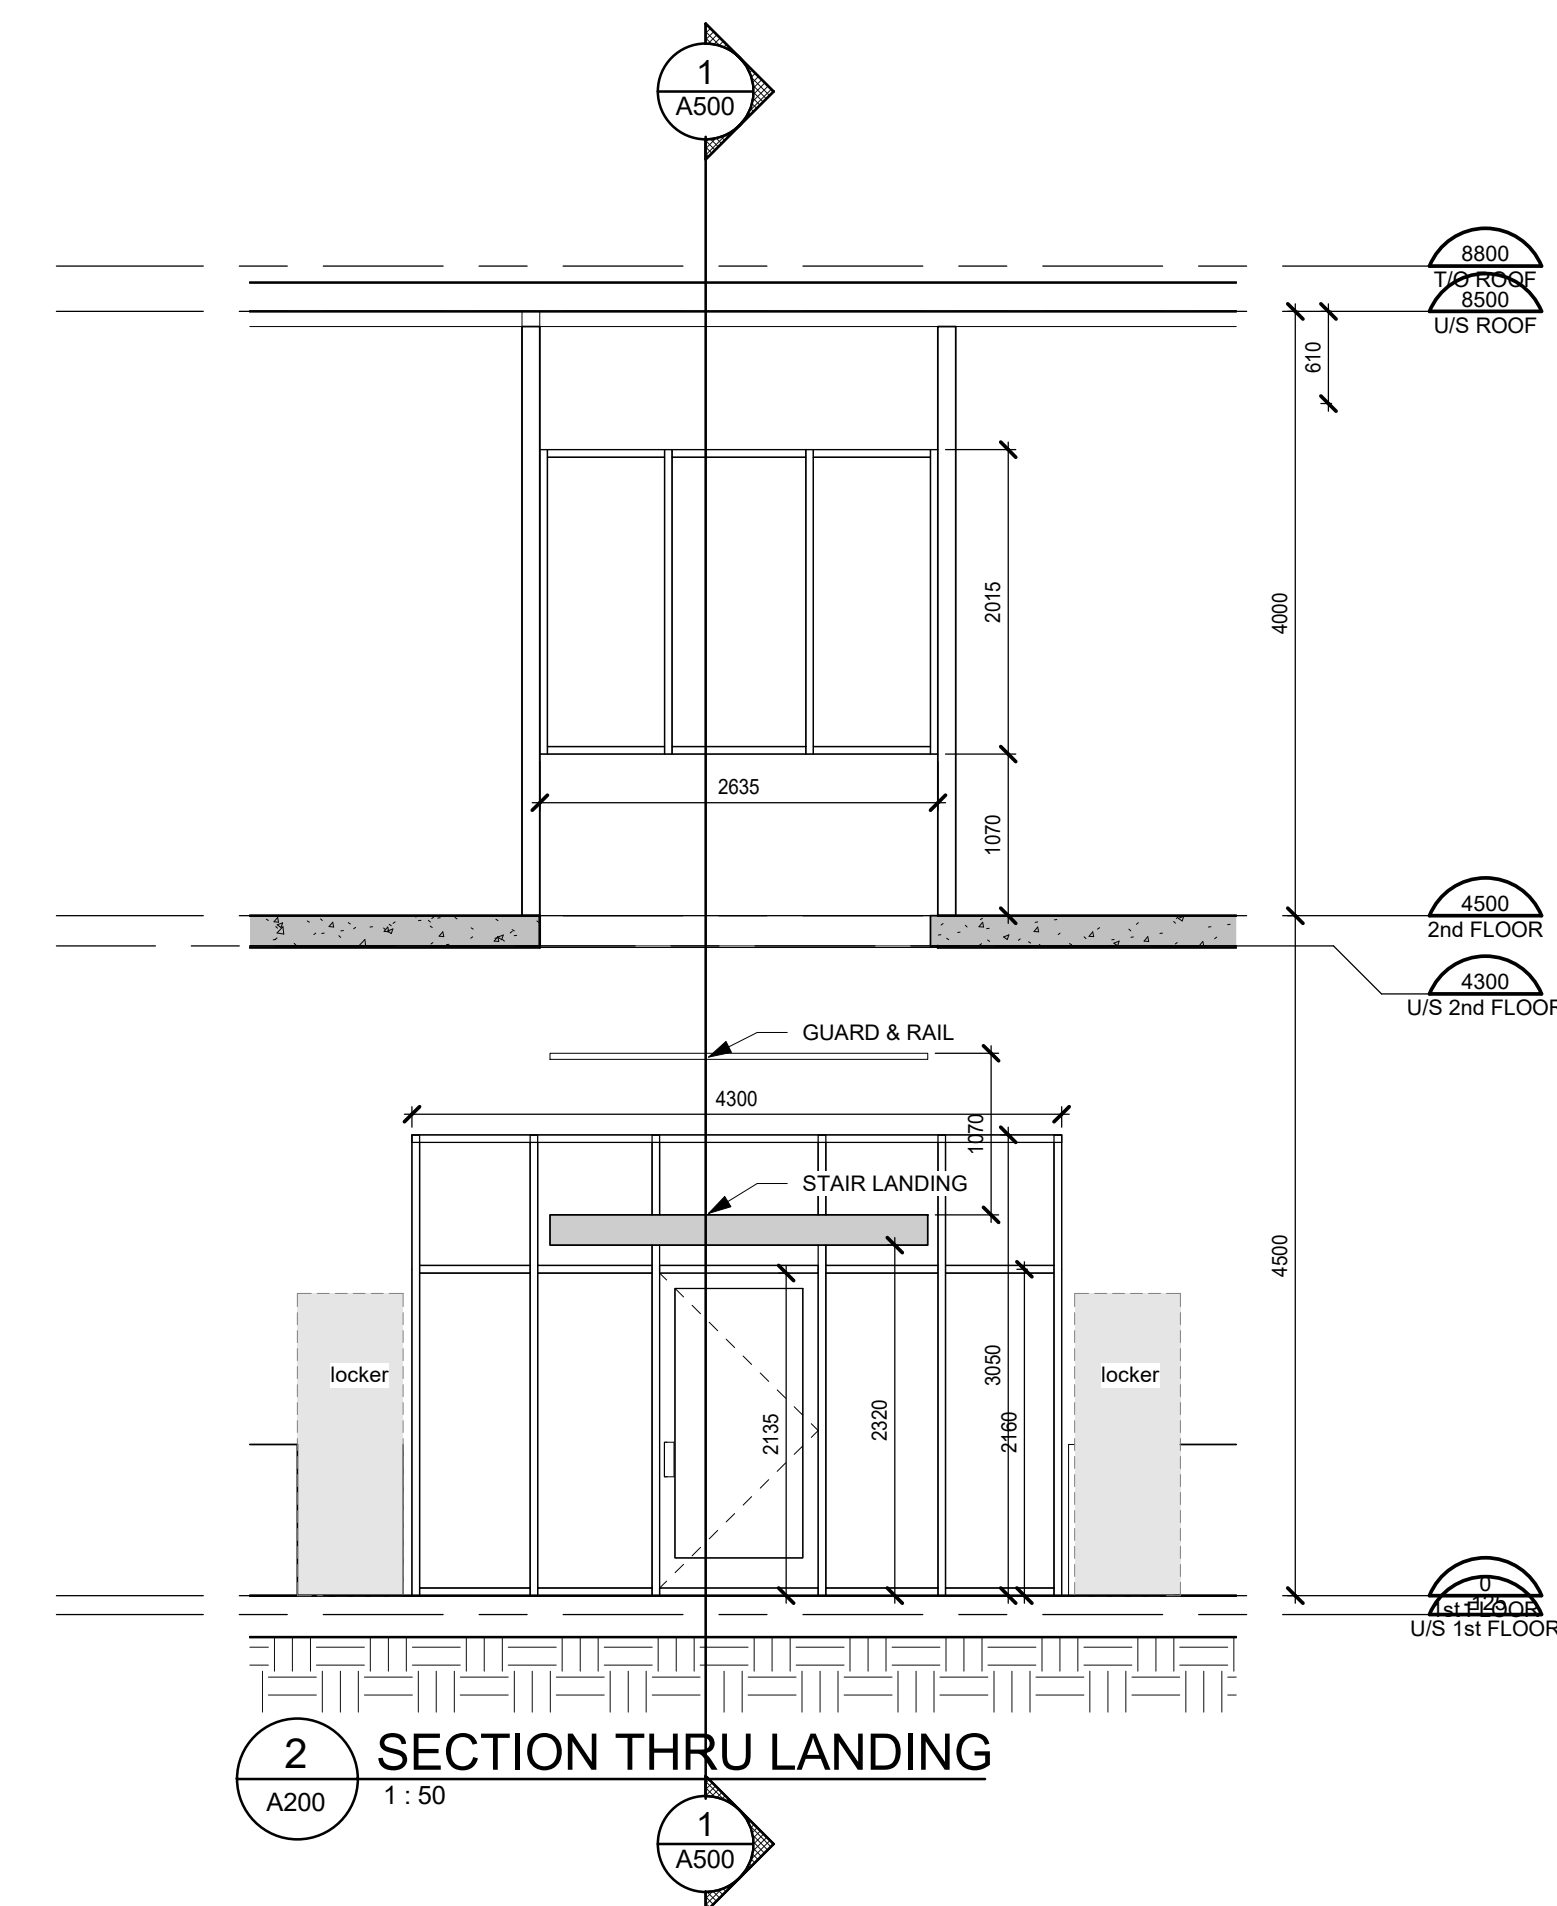

DRAWN BY: Author	CHECKED BY: Checker	DRAWING SHEET NUMBER: A200
DRAWING VERSION:		
PLOT DATE: 2022-10-24		

NOTE: ALL DIMENSIONS SHOWN ON 200 SERIES
DRAWINGS ARE TO FINISHED FACE OF GYPSUM
BOARD UNLESS NOTED OTHERWISE

CONTRACTOR MUST CHECK AND VERIFY ALL DIMENSIONS AND JOB CONDITIONS BEFORE PROCEEDING WITH WORK

ALL DRAWINGS MAY BE TO BE SUBJECT TO CHANGE DUE TO COMMENTS FROM MUNICIPAL DEPARTMENTS AND OTHER AGENCIES WITH AUTHORITY

ALL DRAWINGS AND SPECIFICATIONS ARE THE PROPERTY OF THE ARCHITECTS AND MUST BE RETURNED AT THE COMPLETION OF THE WORK

THE CONTRACTOR WORKING FROM DRAWINGS NOT SPECIFICALLY MARKED "FOR CONSTRUCTION" MUST ASSUME FULL RESPONSIBILITY AND BEAR COSTS FOR ANY CORRECTIONS OR DAMAGES RESULTING FROM HIS NEGLIGENCE

KEY TO DETAIL LOCATION

No. DETAIL NUMBER
No. DRAWING SHEET NUMBER

DRAWING SETS ISSUED	No.	DATE (DD,MM,YY)	BY
FOR COORDINATION	1	30.06.2022	KNYMH
FOR COORDINATION	2	14.10.2022	KNYMH


ALL PREVIOUS ISSUES OF THIS DRAWING ARE SUPERSEDED

REVISIONS TO DRAWING	No.	DATE (DD,MM,YY)	BY
----------------------	-----	-----------------	----

BUILDING PERMIT NUMBER:
PERMIT IS REQUIRED FOR CONSTRUCTION

KNYMH
ARCHITECTURE • SOLUTIONS

KNYMH INC.
1006 SKYVIEW DRIVE • SUITE 101
BURLINGTON, ONTARIO • L7P 0V1
T 905.639.6595
F 905.639.0394
www.knymh.com info@knymh.com

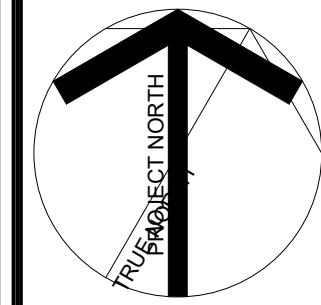

THIS DOCUMENT IS INCOMPLETE AND MAY BE USED FOR REGULARITY APPROVAL ONLY. FOR USE BY ARCHITECTS, SUBCONSULTANTS, OWNER AND CONTRACTORS TO PROVIDE THEIR INPUT TO THE COORDINATION OF THIS DOCUMENT.

LIMEN
The Mark of Experience™

LIMEN HEAD OFFICE

15123 Woodbine Ave.
Whitchurch-Stouffville, ON

DRAWING SHEET
TITLE:

SECOND FLOOR

DRAWING SCALE: As indicated

DRAWN BY: CHECKED BY:

DRAWING VERSION: A201

PLOT DATE: 2022-10-24

PROJECT NUMBER:
21054

DRAWING SHEET NUMBER:

LEGEND

FIRE SEPARATIONS:

- 3/4 HOUR FIRE SEPARATION
- 1.0 HOUR FIRE SEPARATION
- 1.5 HOUR FIRE SEPARATION
- 2.0 HOUR FIRE SEPARATION


REFLECTED CEILINGS:

- TYPICAL GYPSUM BULKHEAD
SEE A1 A015 - CEILING TYPES
Coordinate settings in common areas w/ Interior Design Dept.
- INSULATED BULKHEAD
MINIMUM 2100mm A.F.F.
SEE A1 A015 - CEILING TYPES
- ACOUSTIC CEILING TILE
MINIMUM 2100mm A.F.F.
SEE A1 A015 - CEILING TYPES

CONSTRUCTION TAGS:

- WINDOW TAGS SEE A1 A015 - WALL TYPES
- CEILING TAGS SEE A1 A015 - CEILING TYPES
- ROOM TAGS
- DOOR TAGS SEE A8 A001 - DOOR SCHEDULE
- WINDOW TAGS SEE A8 A010 - WINDOW ELEVATIONS

NOTE: ALL DIMENSIONS SHOWN ON 200 SERIES
DRAWINGS ARE TO FINISHED FACE OF GYPSUM BOARD UNLESS NOTED OTHERWISE

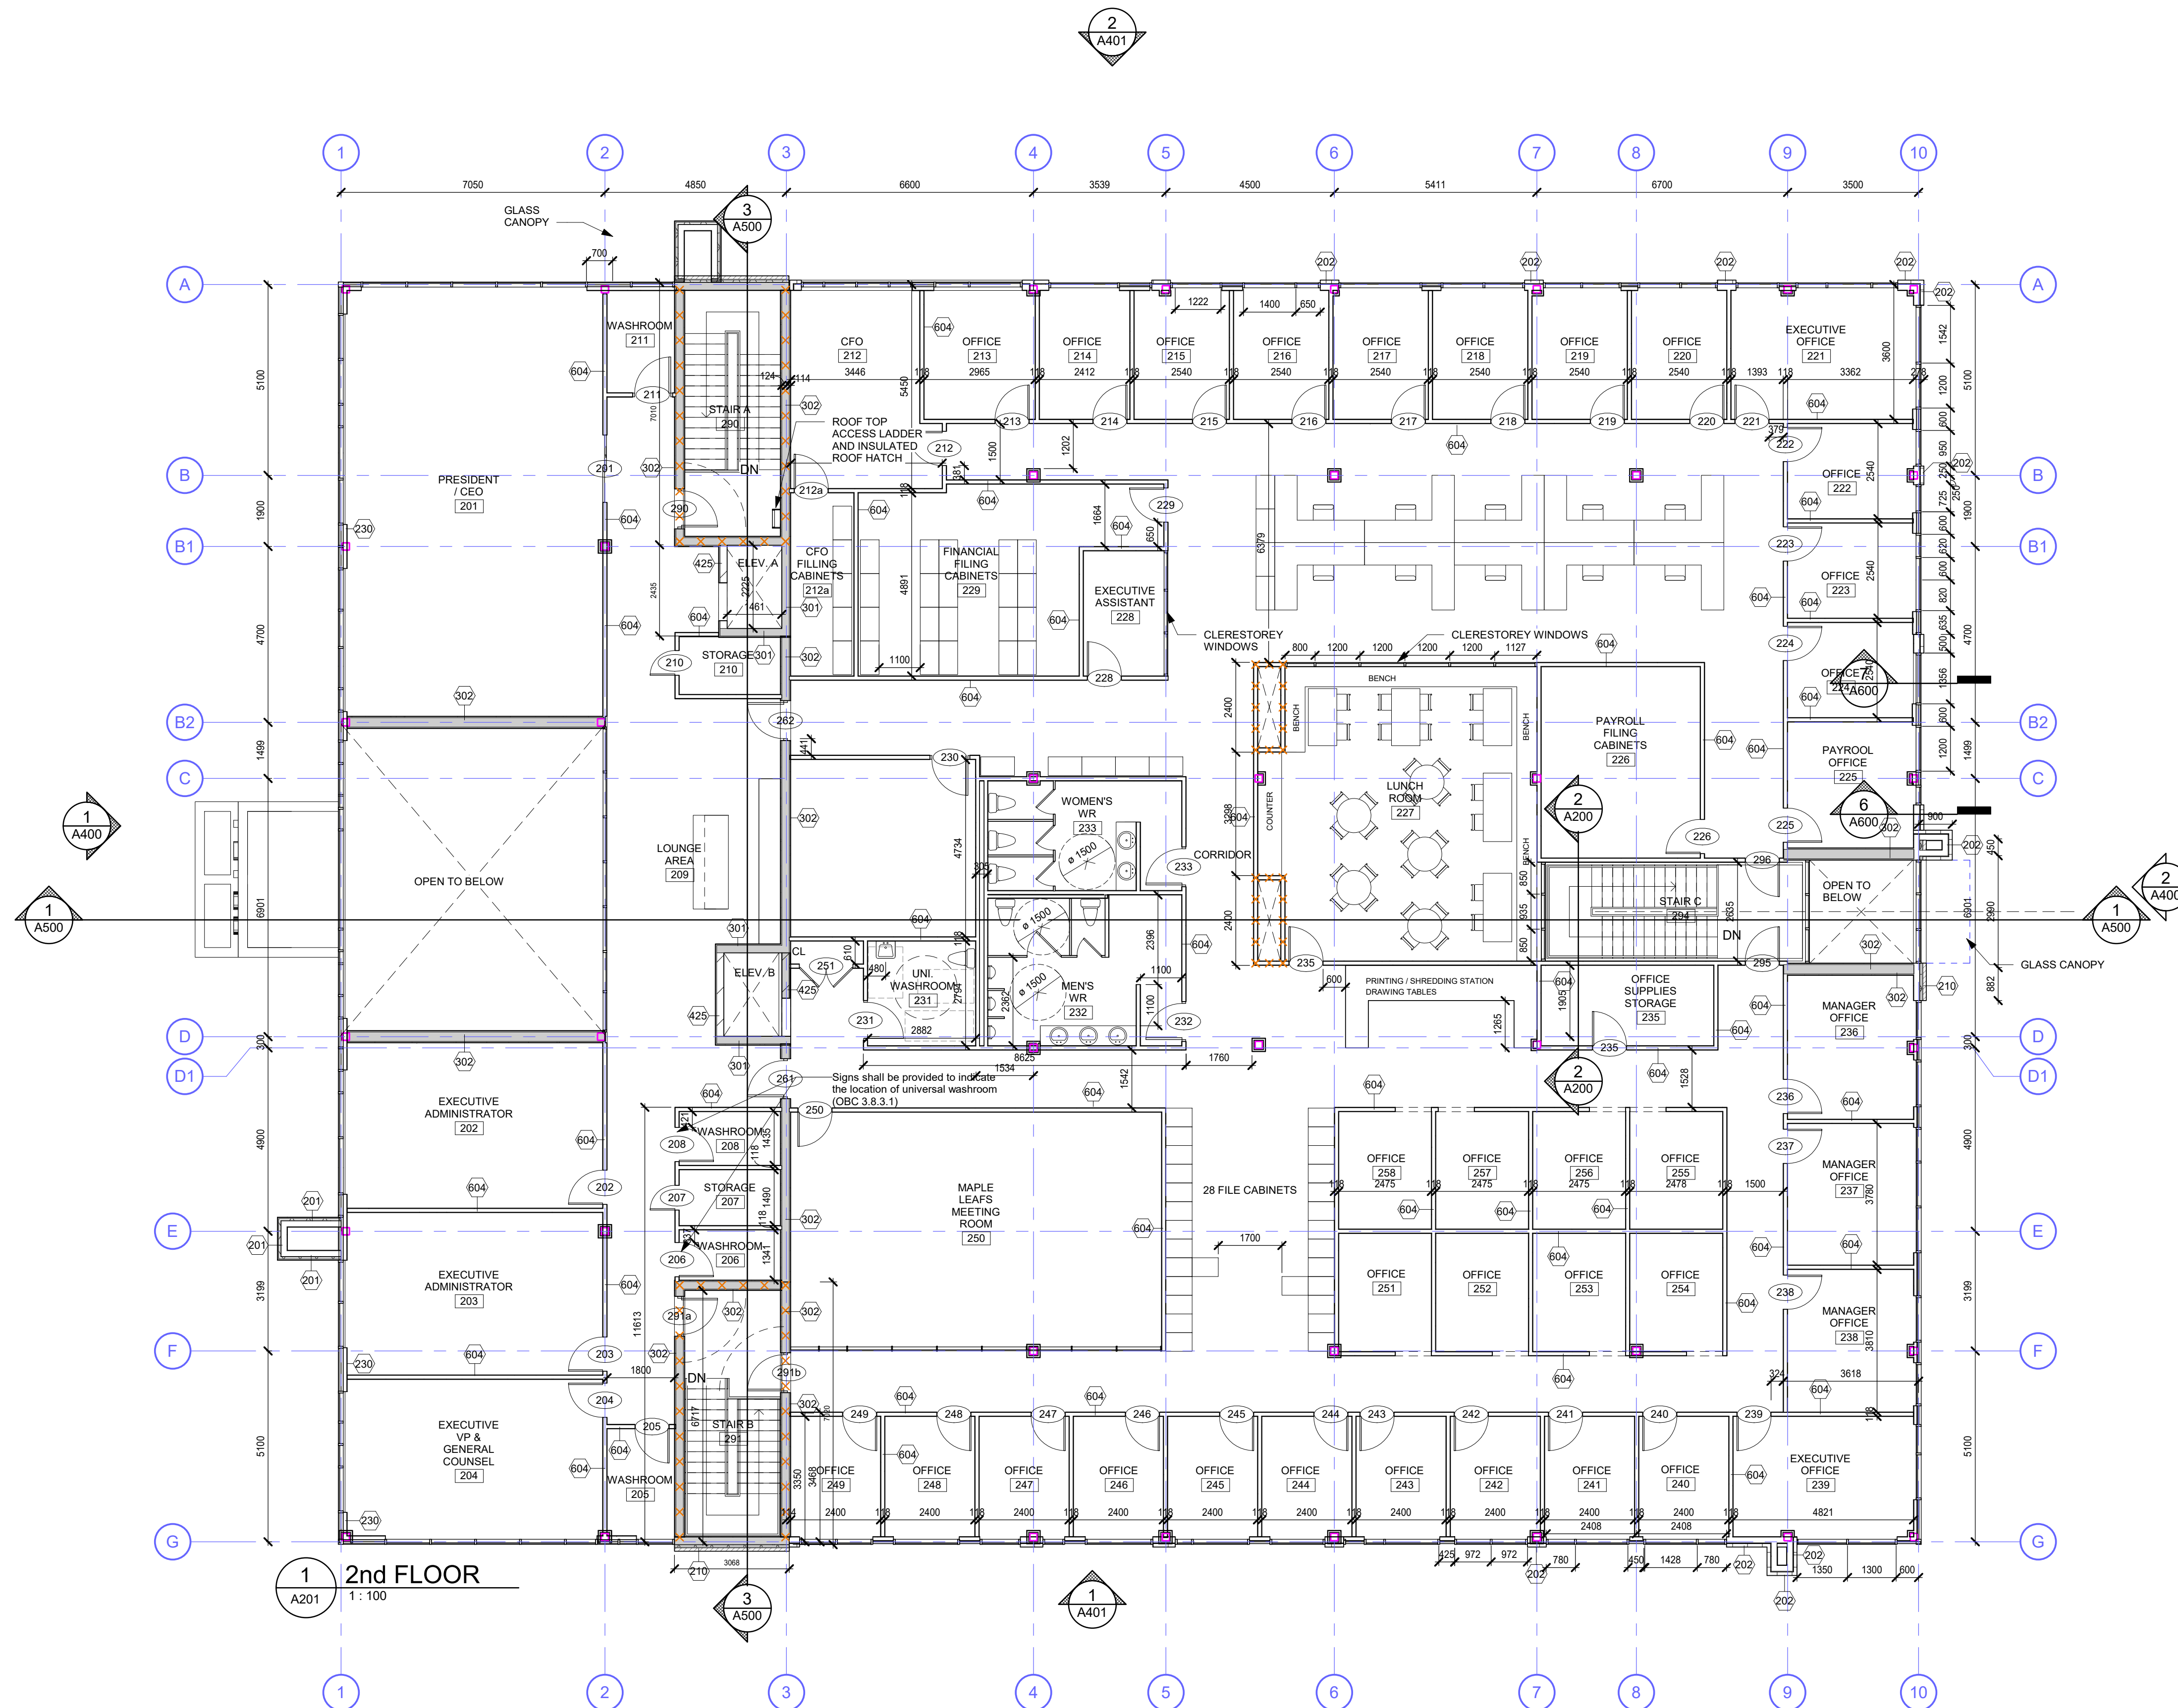




PLOT DATE:
2022-10-24

LEGEND

GL	GLAZING PANEL
SP	SPANDREL PANEL
GR	GRANITE - BLACK
MP1	METAL PANEL COLOUR 1 LIGHT GREY
EIFS1	EIFS COLOUR 1 LIGHT GREY
EIFS2	EIFS COLOUR 2 DARK GREY
BR	BRICK COLOUR 1

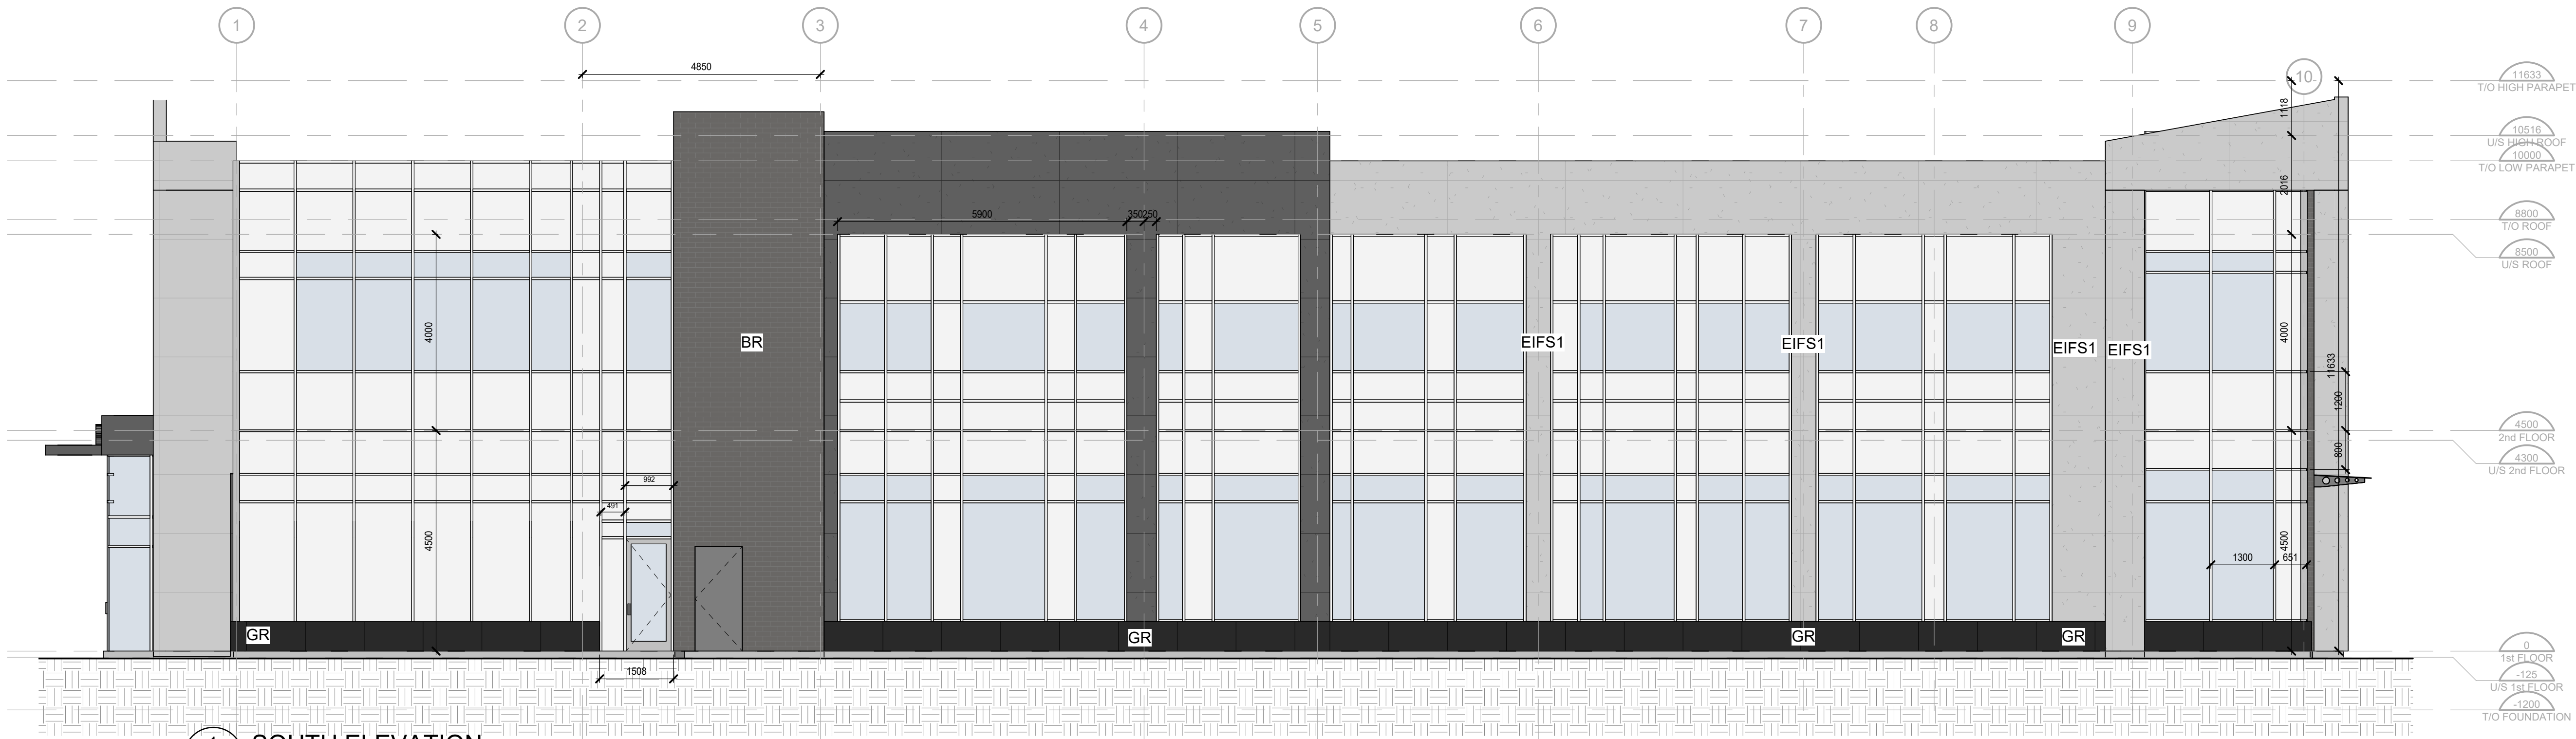

LEGEND

GL	GLAZING PANEL
SP	SPANDREL PANEL
GR	GRANITE - BLACK
MP1	METAL PANEL COLOUR 1 LIGHT GREY
EIFS1	EIFS COLOUR 1 LIGHT GREY
EIFS2	EIFS COLOUR 2 DARK GREY
BR	BRICK COLOUR 1

CONTRACTOR MUST CHECK AND VERIFY ALL DIMENSIONS AND JOB CONDITIONS BEFORE PROCEEDING WITH WORK

ALL DRAWINGS MAY BE TO BE SUBJECT TO CHANGE DUE TO COMMENTS FROM MUNICIPAL DEPARTMENTS AND OTHER AGENCIES WITH AUTHORITY

ALL DRAWINGS AND SPECIFICATIONS ARE THE PROPERTY OF THE ARCHITECTS AND MUST BE RETURNED AT THE COMPLETION OF THE WORK

THE CONTRACTOR WORKING FROM DRAWINGS NOT SPECIFICALLY MARKED 'FOR CONSTRUCTION' MUST ASSUME FULL RESPONSIBILITY AND BEAR COSTS FOR ANY CORRECTIONS OR DAMAGES RESULTING FROM HIS NEGLIGENCE

KEY TO DETAIL LOCATION

No.	DETAIL NUMBER
No.	DRAWING SHEET NUMBER


DRAWING SETS ISSUED	No.	DATE (DD,MM,YY)	BY
FOR COORDINATION	1.	30.06.2022	KNYMH
FOR COORDINATION	2	14.10.2022	KNYMH

ALL PREVIOUS ISSUES OF THIS DRAWING ARE SUPERSEDED

REVISIONS TO DRAWING	No.	DATE (DD,MM,YY)	BY
----------------------	-----	-----------------	----

BUILDING PERMIT NUMBER:

PERMIT IS REQUIRED FOR CONSTRUCTION

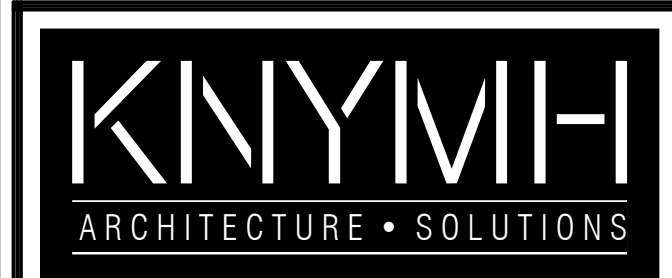

KNYMH INC.
1006 SKYVIEW DRIVE • SUITE 101
BURLINGTON, ONTARIO • L7P 0V1
T 905.639.6595
F 905.639.0394
www.knymh.com info@knymh.com

THIS DOCUMENT IS INCOMPLETE AND MAY ONLY BE USED FOR REGISTRATION APPROVAL. FOR CONSTRUCTION AND ARE FOR USE BY ARCHITECTS, SUBCONSULTANTS, OWNER AND CONTRACTORS TO PROVIDE THEIR INPUT TO THE REGISTRATION OF THIS DOCUMENT.



LIMEN HEAD OFFICE

15123 Woodbine Ave.
Whitchurch-Stouffville, ON

DRAWING SHEET
TITLE:
ELEVATIONS

DRAWING SCALE:
As indicated

DRAWN BY: CHECKED BY:
Author Checker

DRAWING VERSION:
PLOT DATE:
2022-10-24

PROJECT NUMBER:
21054

DRAWING SHEET
NUMBER:
A401