

2426009
ONTARIO LTD.
TOWNHOUSE DEVELOPMENT

6460 MAIN STREET STOUFFVILLE ONTARIO

THE CONTRACTOR SHALL CHECK AND VERIFY ALL DIMENSIONS AND REPORT ANY ERRORS TO ARROWSMITH & ASSOCIATES PRIOR TO PROCEEDING WITH CONSTRUCTION. DO NOT SCALE DRAWINGS ALL CONSTRUCTION SHALL BE CARRIED OUT IN STRICT ACCORDANCE WITH THE LATEST EDITION OF THE ONTARIO BUILDING CODE. THESE DRAWINGS ARE THE PROPERTY OF ARROWSMITH & ASSOCIATES AND SHALL NOT BE USED, COPIED, OR REPRODUCED WITHOUT THE EXPRESS WRITTEN CONSENT OF ARROWSMITH & ASSOCIATES. THESE DRAWINGS SHALL NOT BE USED FOR CONSTRUCTION UNLESS COUNTER SIGNED BY B. ARROWSMITH FOR ARROWSMITH & ASSOCIATES

The undersigned has reviewed and takes responsibility for this design, and has the qualifications and meets the requirements set out in the Ontario Building Code to be a designer.

QUALIFICATION INFORMATION
Required unless design is exempt under 17.5.1 of the building code

BRUCE ARROWSMITH 21042
Name Signature BCIN

REGISTRATION INFORMATION
Required unless design is exempt under 2.17.4.1 of the building code


ARROWSMITH & ASSOCIATES 27429
FIRM NAME BCIN

--	--	--


NO.	ISSUED FOR	DATE

NO.	REVISIONS	DATE

BLOCK B ELEVATIONS	
DRAWN BY BA	DATE OCT. 2017
CHECKED BY	DWG. NO.
SCALE 3/16"=1'-0"	PD8
FILE NO.	

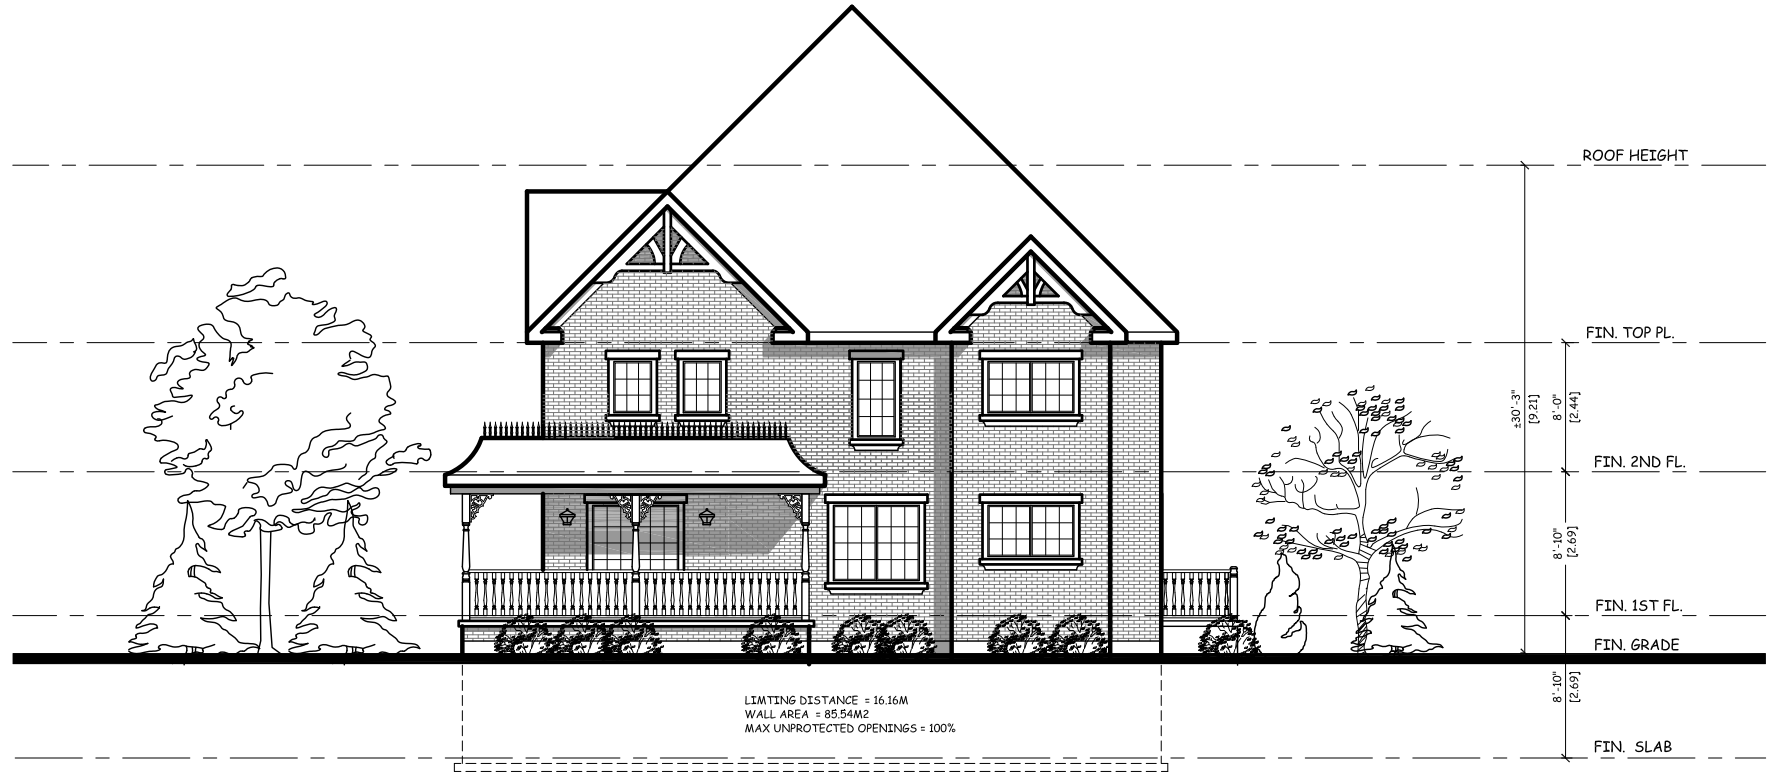

1 SOUTH ELEVATION
PD8 SCALE: 3/16" = 1'-0"

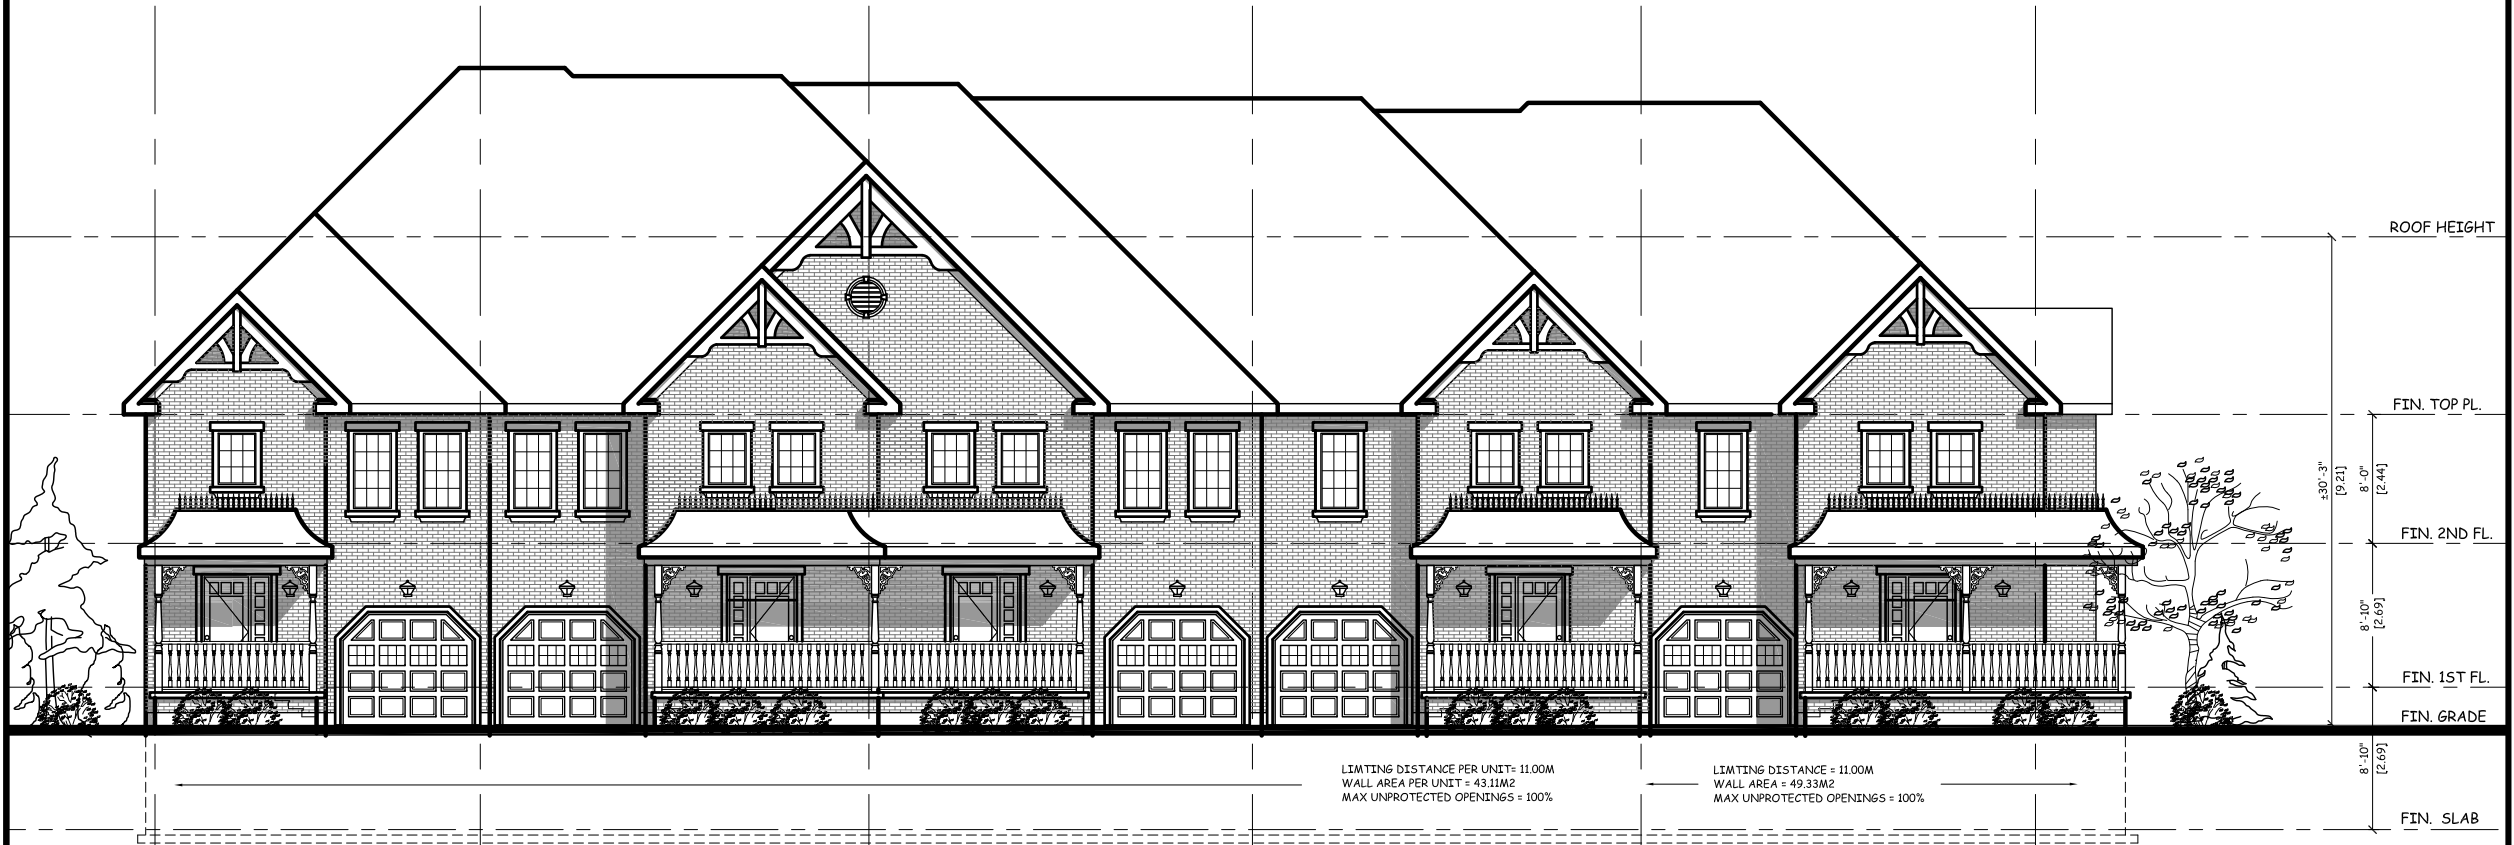

2 WEST ELEVATION
PD8 SCALE: 3/16" = 1'-0"