


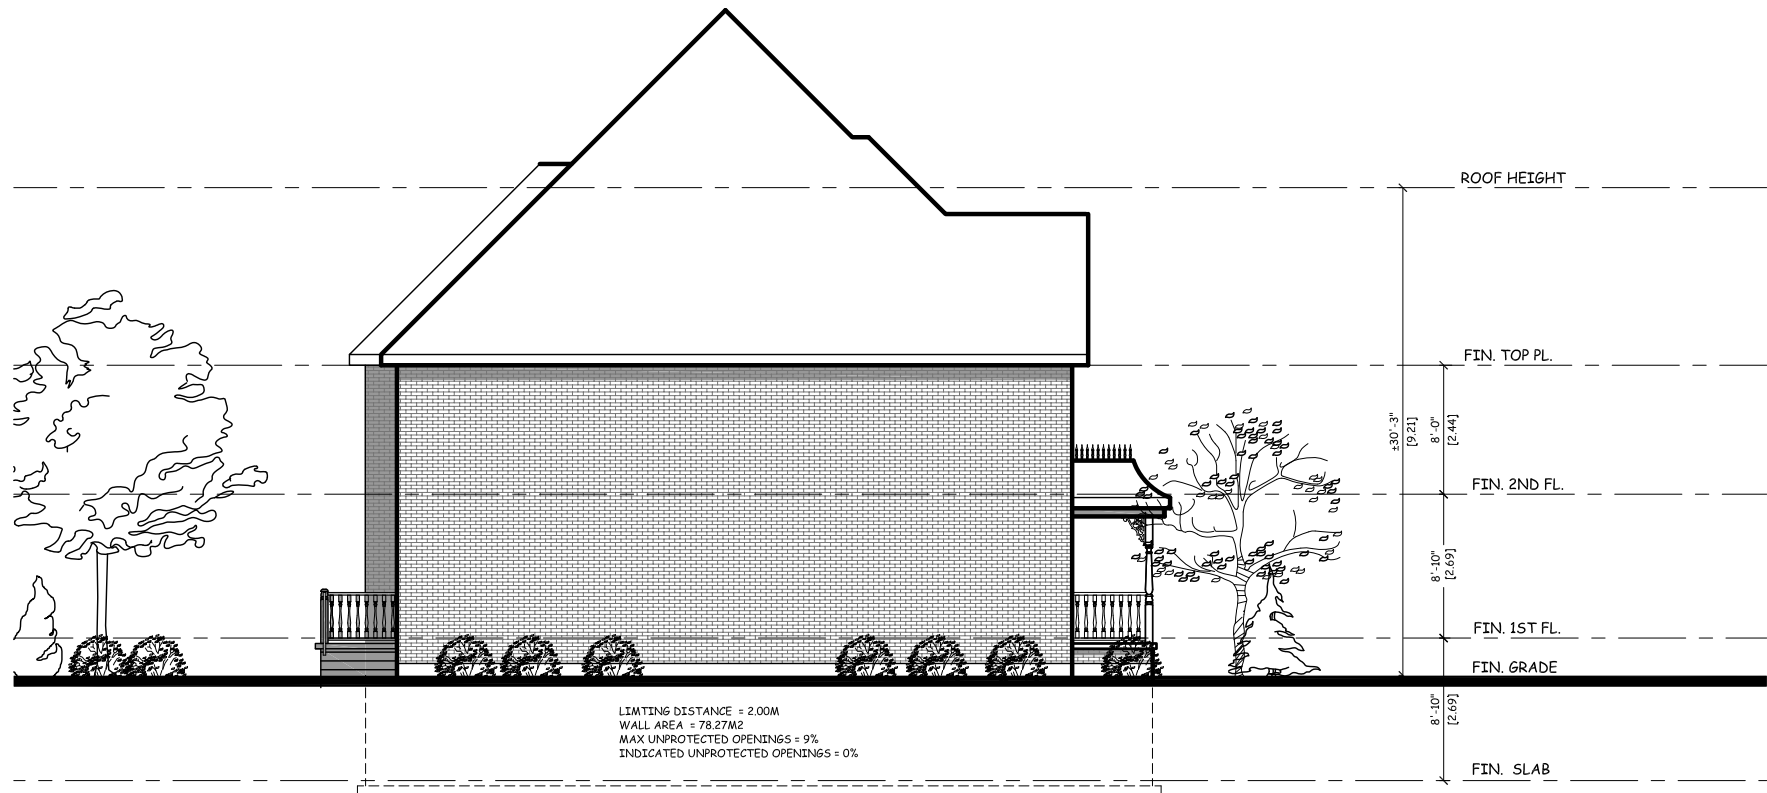

1 NORTH ELEVATION
PD6 SCALE: 3/16" = 1'-0"



2 WEST ELEVATION
PD6 SCALE: 3/16" = 1'-0"

Arrowsmith
AND ASSOCIATES

ARCHITECTURE & DEVELOPMENT

642 (905) 1719

STOUFFVILLE

ONTARIO

2426009
ONTARIO LTD.
TOWNHOUSE
DEVELOPMENT

6460 MAIN STREET STOUFFVILLE ONTARIO

THE CONTRACTOR SHALL CHECK AND VERIFY ALL DIMENSIONS AND REPORT ANY ERRORS TO ARROWSMITH & ASSOCIATES PRIOR TO PROCEEDING WITH CONSTRUCTION. DO NOT SCALE DRAWINGS ALL CONSTRUCTION SHALL BE CARRIED OUT IN STRICT ACCORDANCE WITH THE LATEST EDITION OF THE ONTARIO BUILDING CODE. THESE DRAWINGS ARE THE PROPERTY OF ARROWSMITH & ASSOCIATES AND SHALL NOT BE USED, COPIED, OR REPRODUCED WITHOUT THE EXPRESS WRITTEN CONSENT OF ARROWSMITH & ASSOCIATES. THESE DRAWINGS SHALL NOT BE USED FOR CONSTRUCTION UNLESS COUNTER SIGNED BY B. ARROWSMITH FOR ARROWSMITH & ASSOCIATES

The undersigned has reviewed and takes responsibility for this design, and has the qualifications and meets the requirements set out in the Ontario Building Code to be a designer.

QUALIFICATION INFORMATION
Required unless design is exempt under 17.5.1 of the building code

BRUCE ARROWSMITH 21042
Name Signature BCIN

REGISTRATION INFORMATION
Required unless design is exempt under 2.17.4.1 of the building code

ARROWSMITH & ASSOCIATES 27429
FIRM NAME BCIN

--	--	--

NO.	ISSUED FOR	DATE

NO.	REVISIONS	DATE

ARROWSMITH & ASSOCIATES 27429 BCIN	

BLOCK A
ELEVATIONS

DRAWN BY BA DATE OCT. 2017
CHECKED BY DWG. NO.
SCALE 3/16"=1'-0" PD6
FILE NO.