


Date Plotted: April 28, 2025 Filename: J:\7633-01\BA\Site Plan Review\18_April 28-2025\BA-FarSightHomes-April28-2025-7633-01.dwg

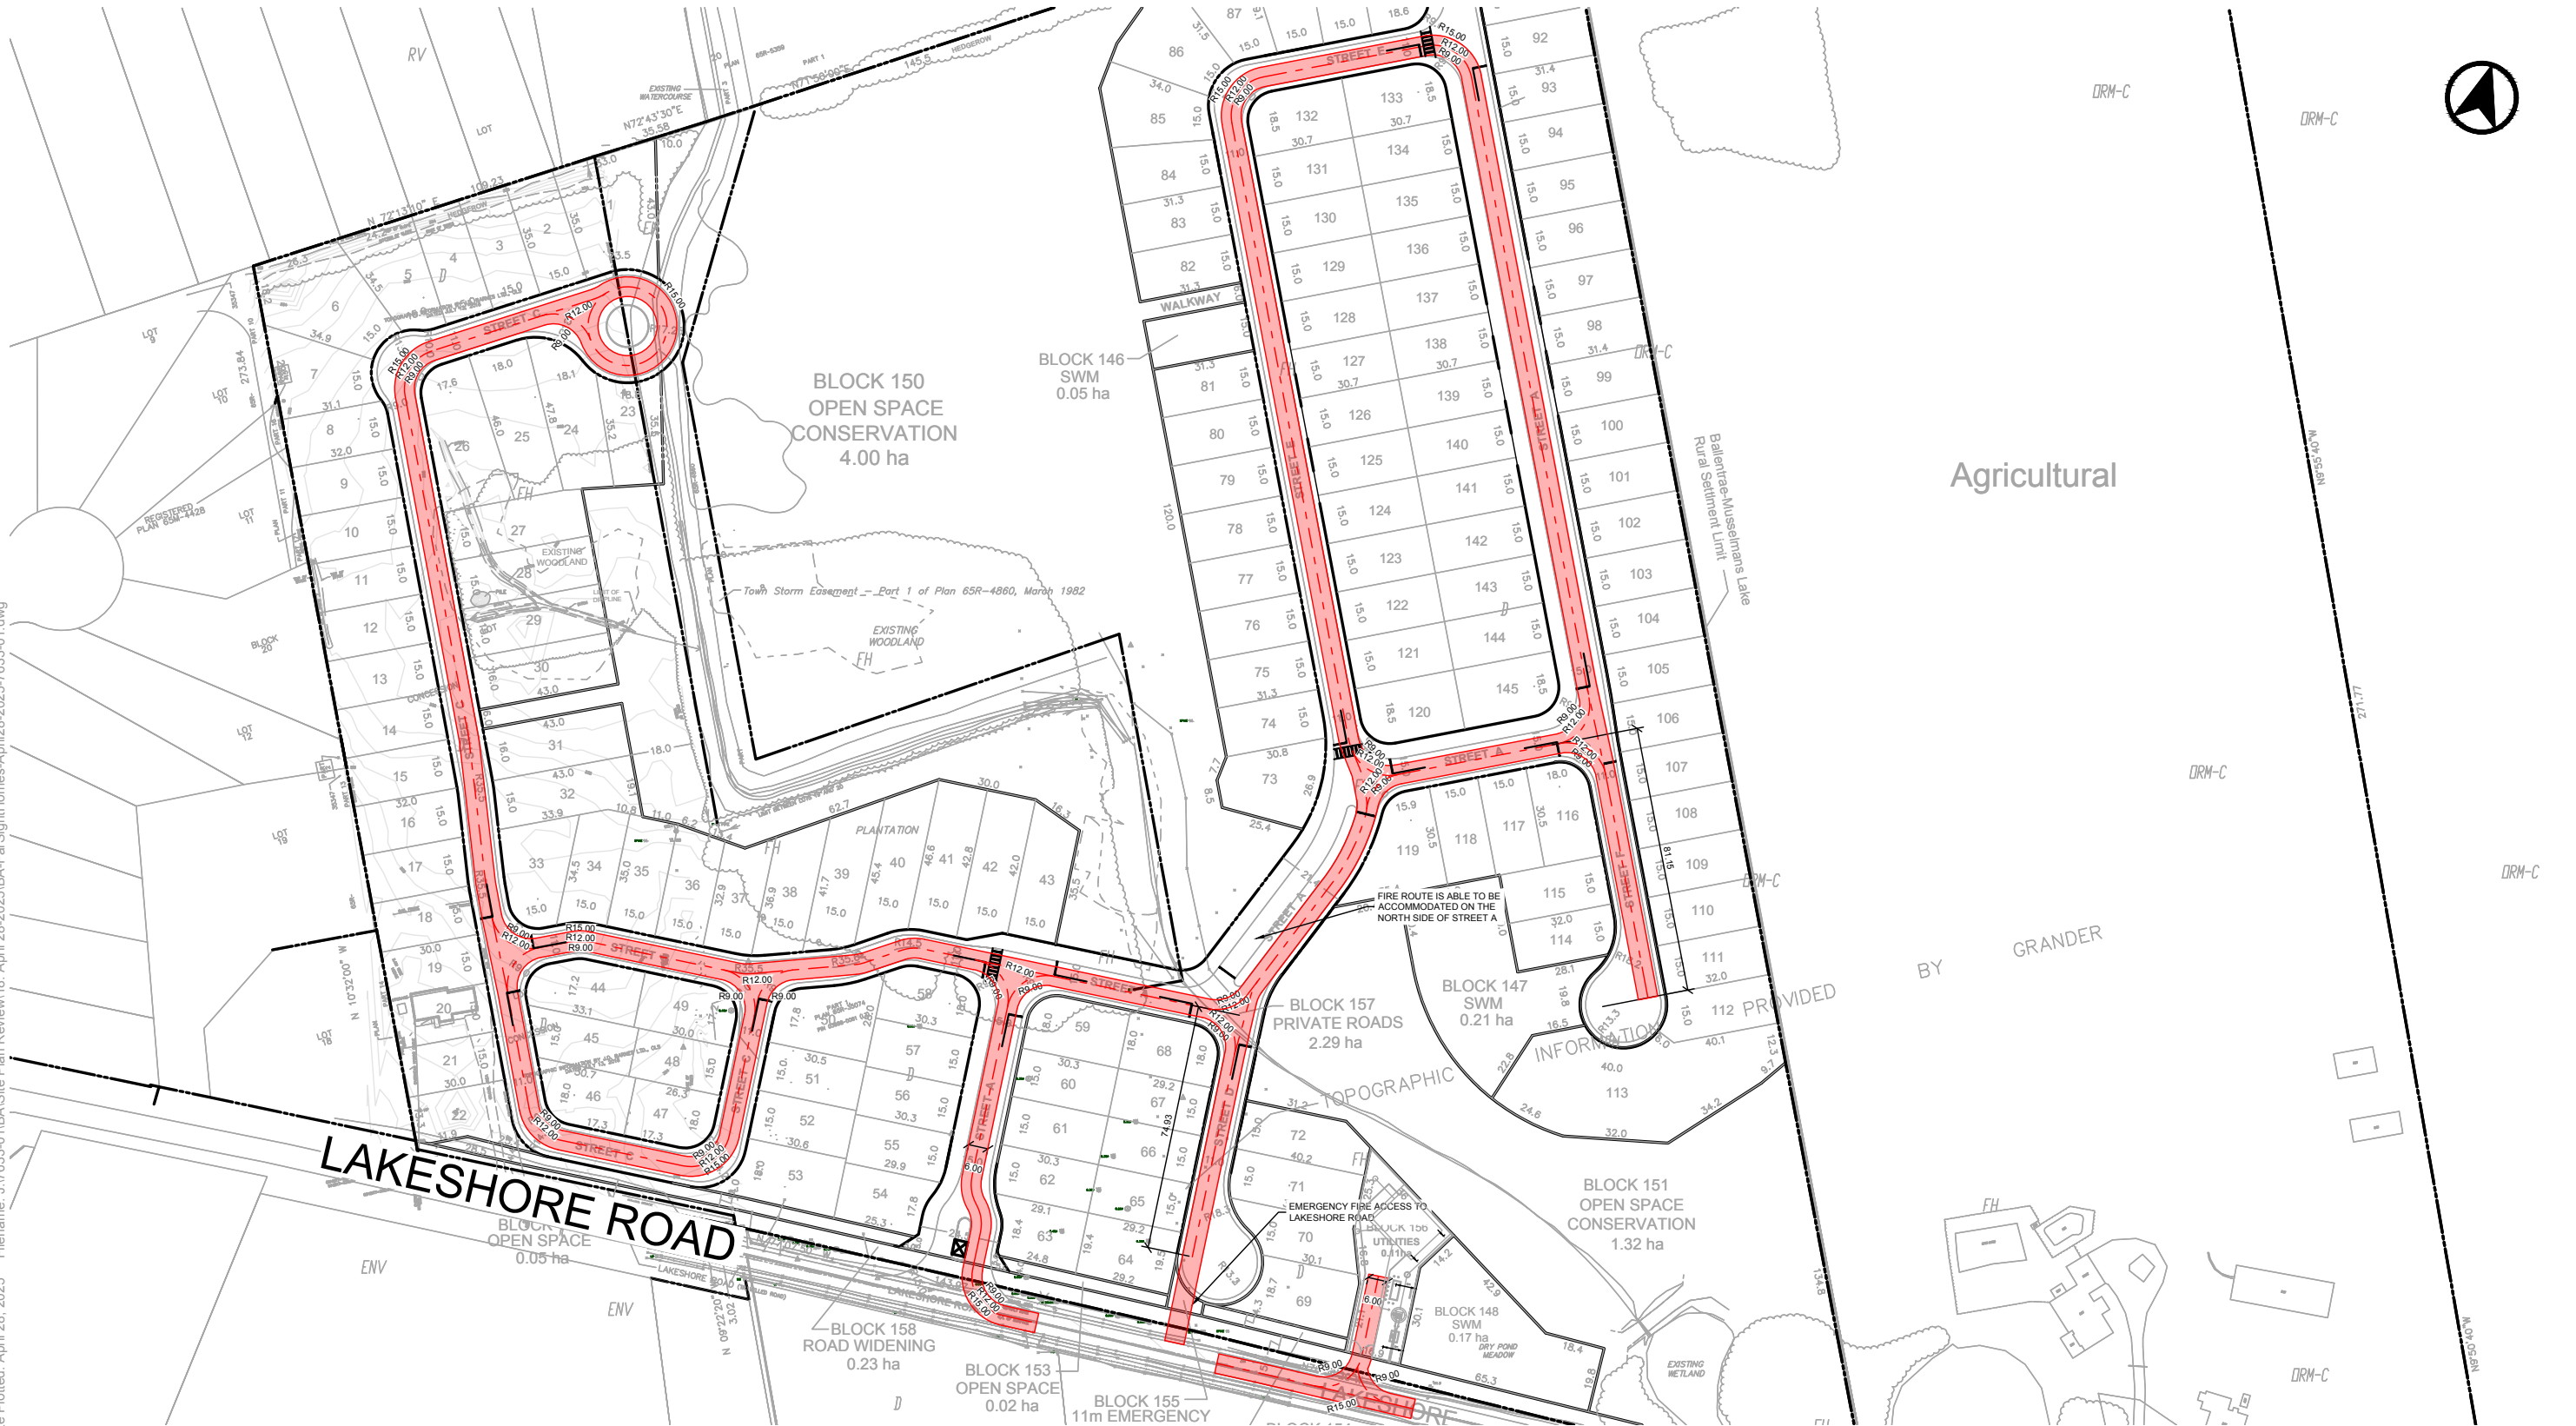


BALLANTRAE DEVELOPMENT

PROPOSED FIRE ROUTE AND PLAN OF SUBDIVISION REVIEW

Project: FAR SIGHT HOMES
Project No. 7633-01
Date: April 28, 2025
Revised: --

Scale: 0 50 100m
1:2,000
Drawing No. FR-01

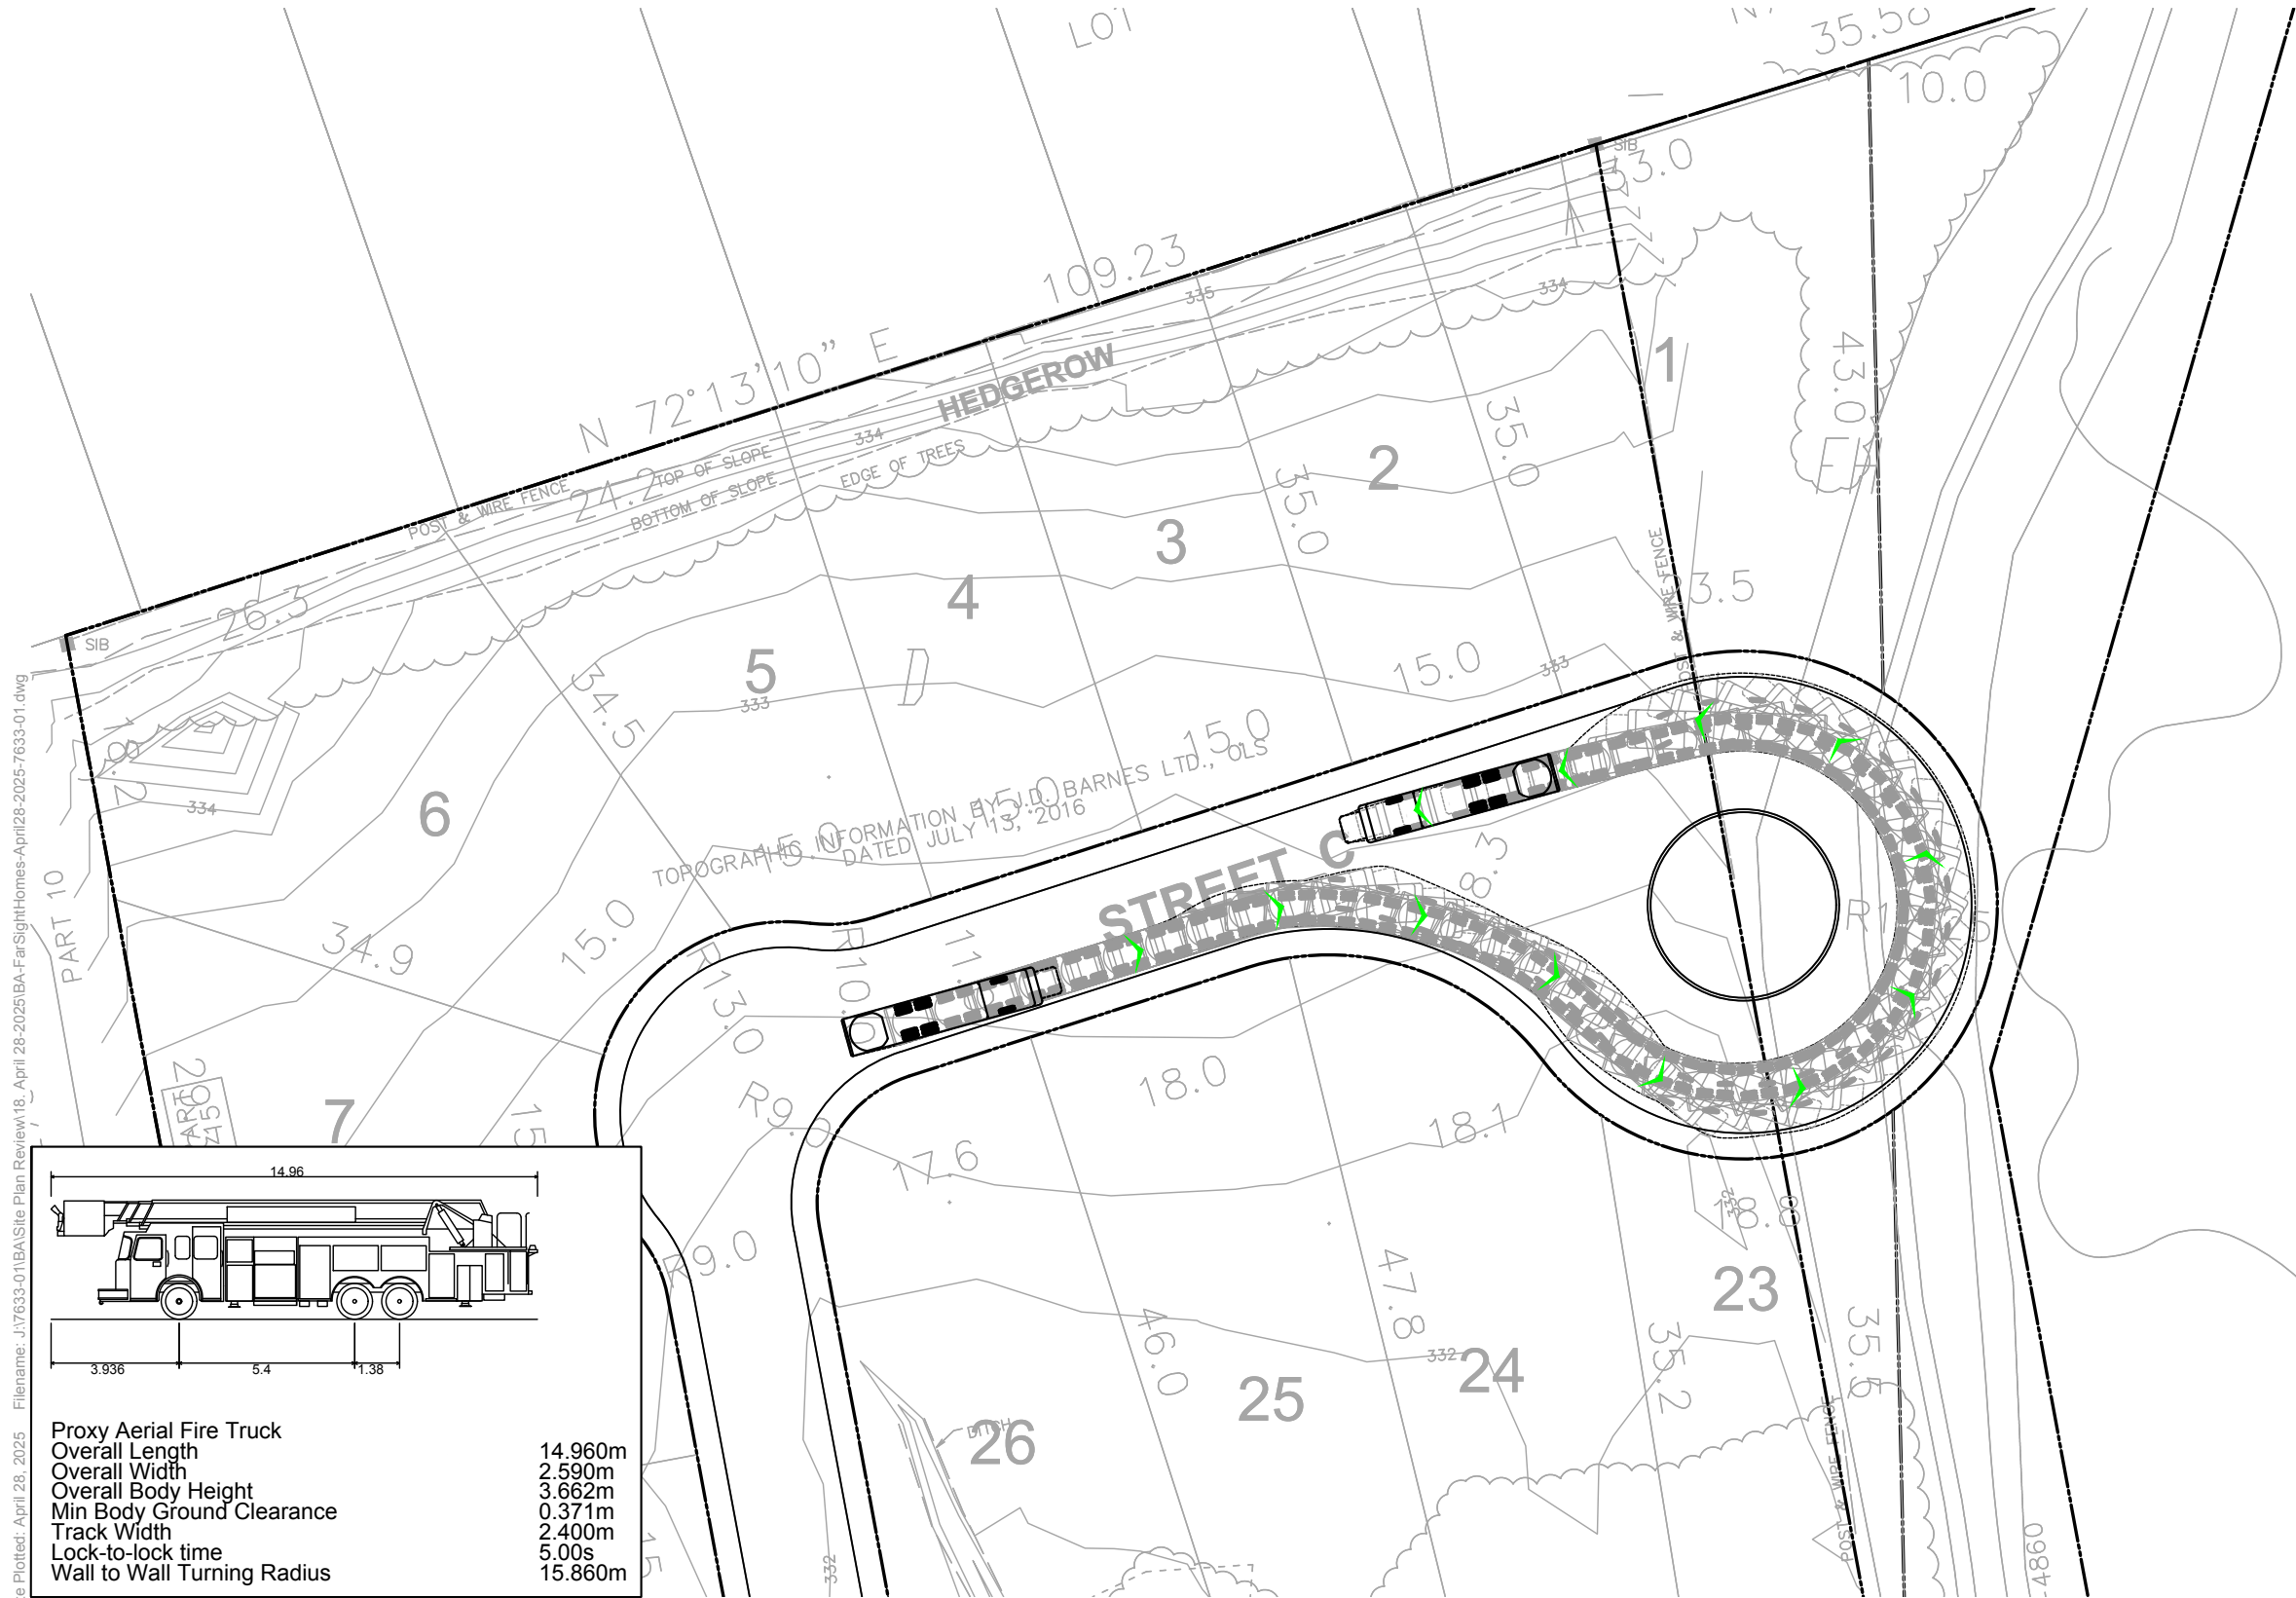

BLOCK
OPEN S
CONSERV
4.00 I





BALLANTRAE
VEHICLE MANOEUVRING DIAGRAM
STREET 'C' CUL-DE-SAC
PROXY AERIAL FIRE TRUCK TURN AROUND


Project: FAR SIGHT HOMES
Project No. 7633-01
Date: APRIL 11, 2017
Revised: April 28, 2025

Scale 1:500
0 5 10 15 20m
Drawing No. FRVMD-01

Date Plotted: April 28, 2025
Filename: JV7633-011BA\Site Plan Review\18_April 28-2025\BA-Far Sight Homes-April28-2025-7633-01.dwg

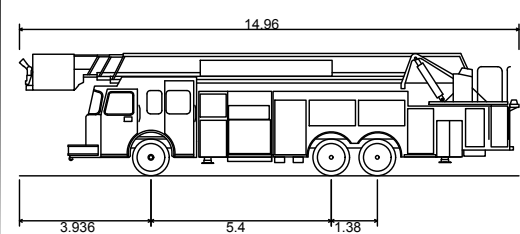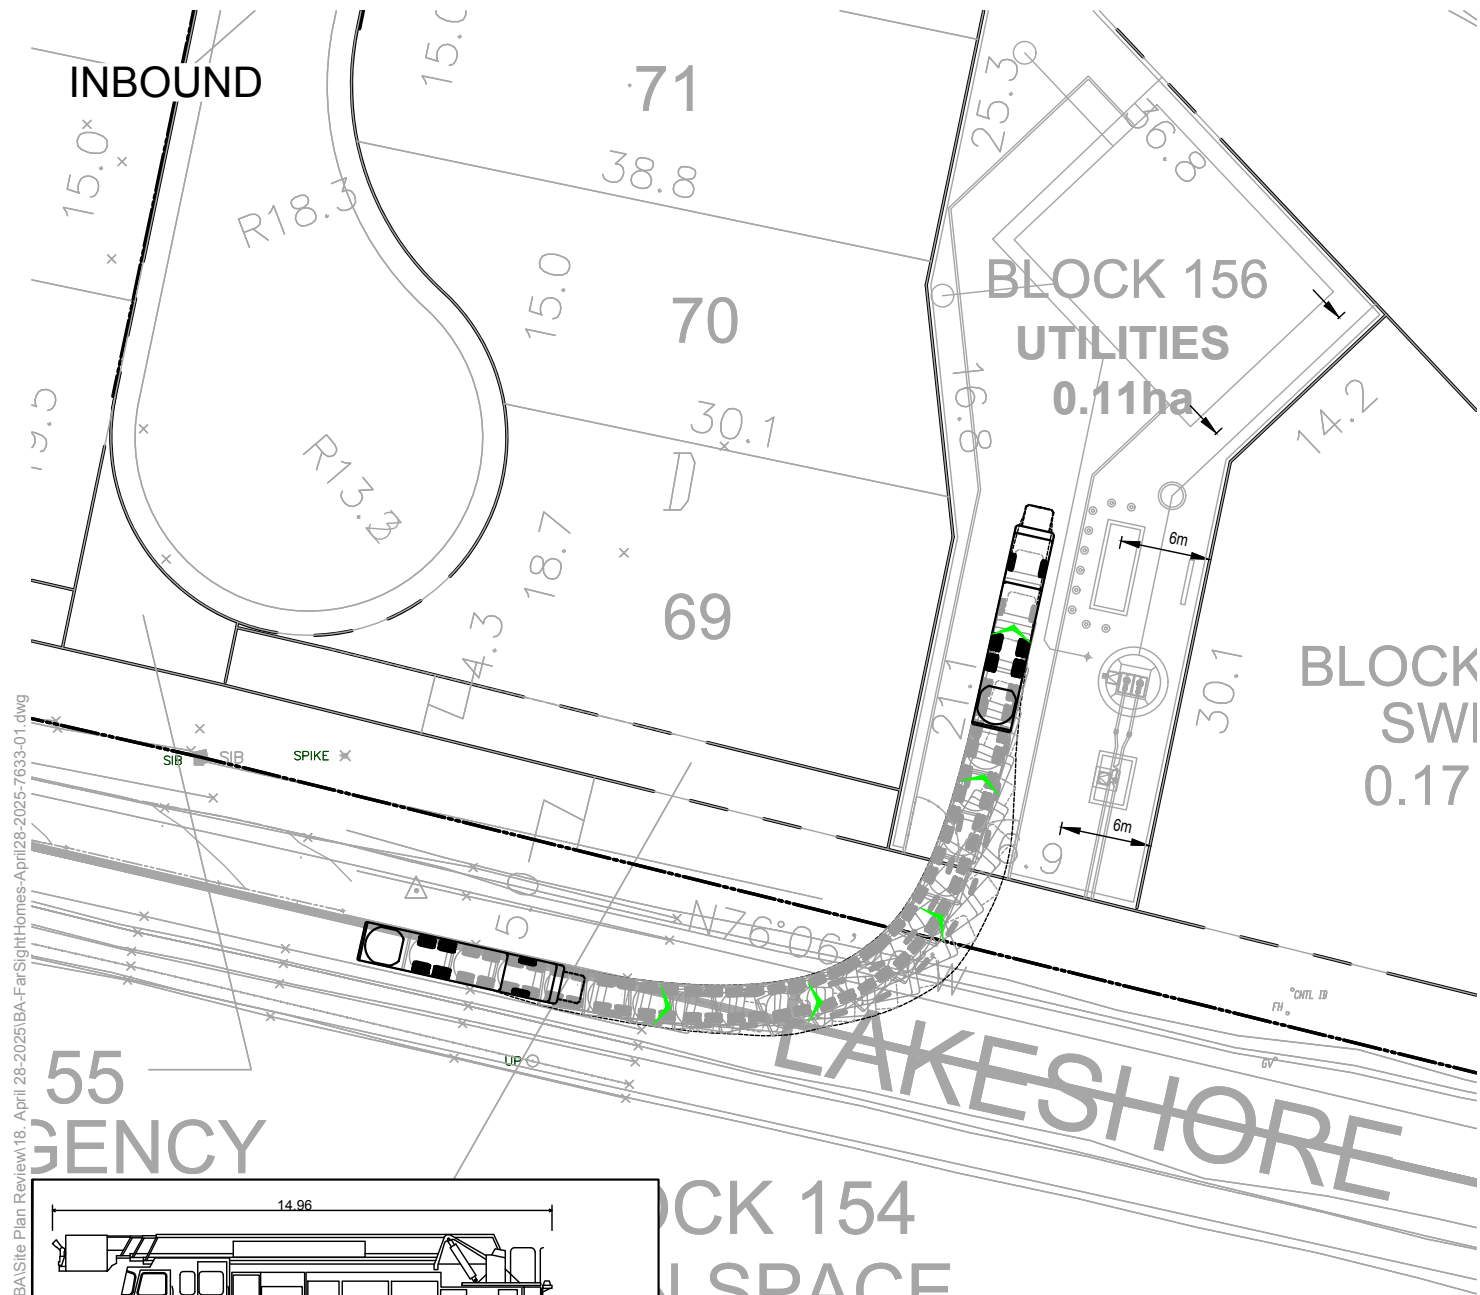

Proxy Aerial Fire Truck
Overall Length 14.960m
Overall Width 2.590m
Overall Body Height 3.662m
Min Body Ground Clearance 0.371m
Track Width 2.400m
Lock-to-lock time 5.00s
Wall to Wall Turning Radius 15.860m

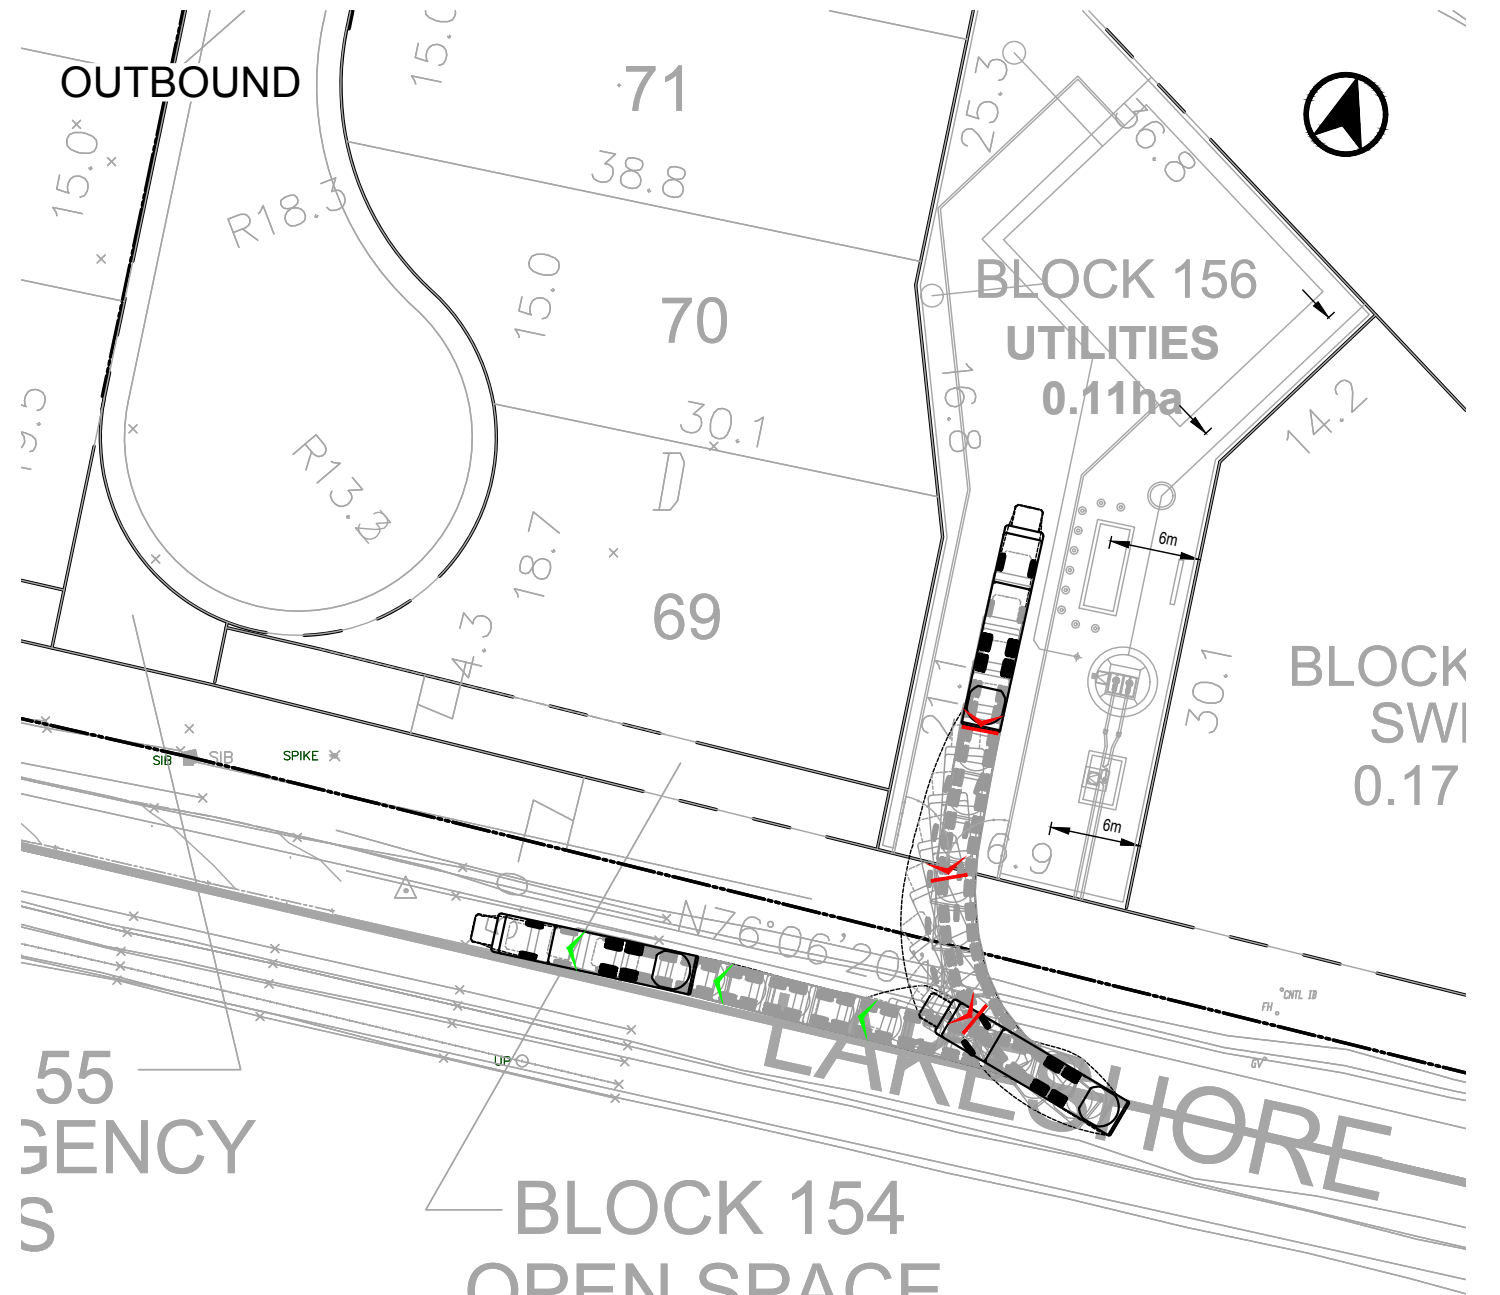

BALLANTRAE
VEHICLE MANOEUVRING DIAGRAM
BLOCK 156
PROXY AERIAL FIRE TRUCK TURN AROUND

Project: FAR SIGHT HOMES
Project No. 7633-01
Date: APRIL 11, 2017
Revised: April 28, 2025

Scale 1:500
0 5 10 15 20m
Drawing No. FRVMD-02