
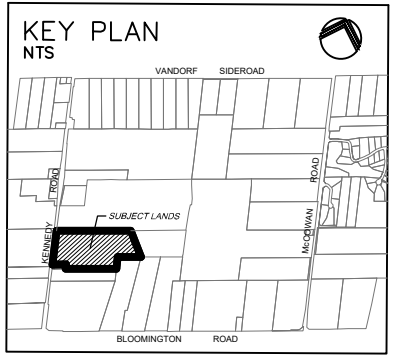


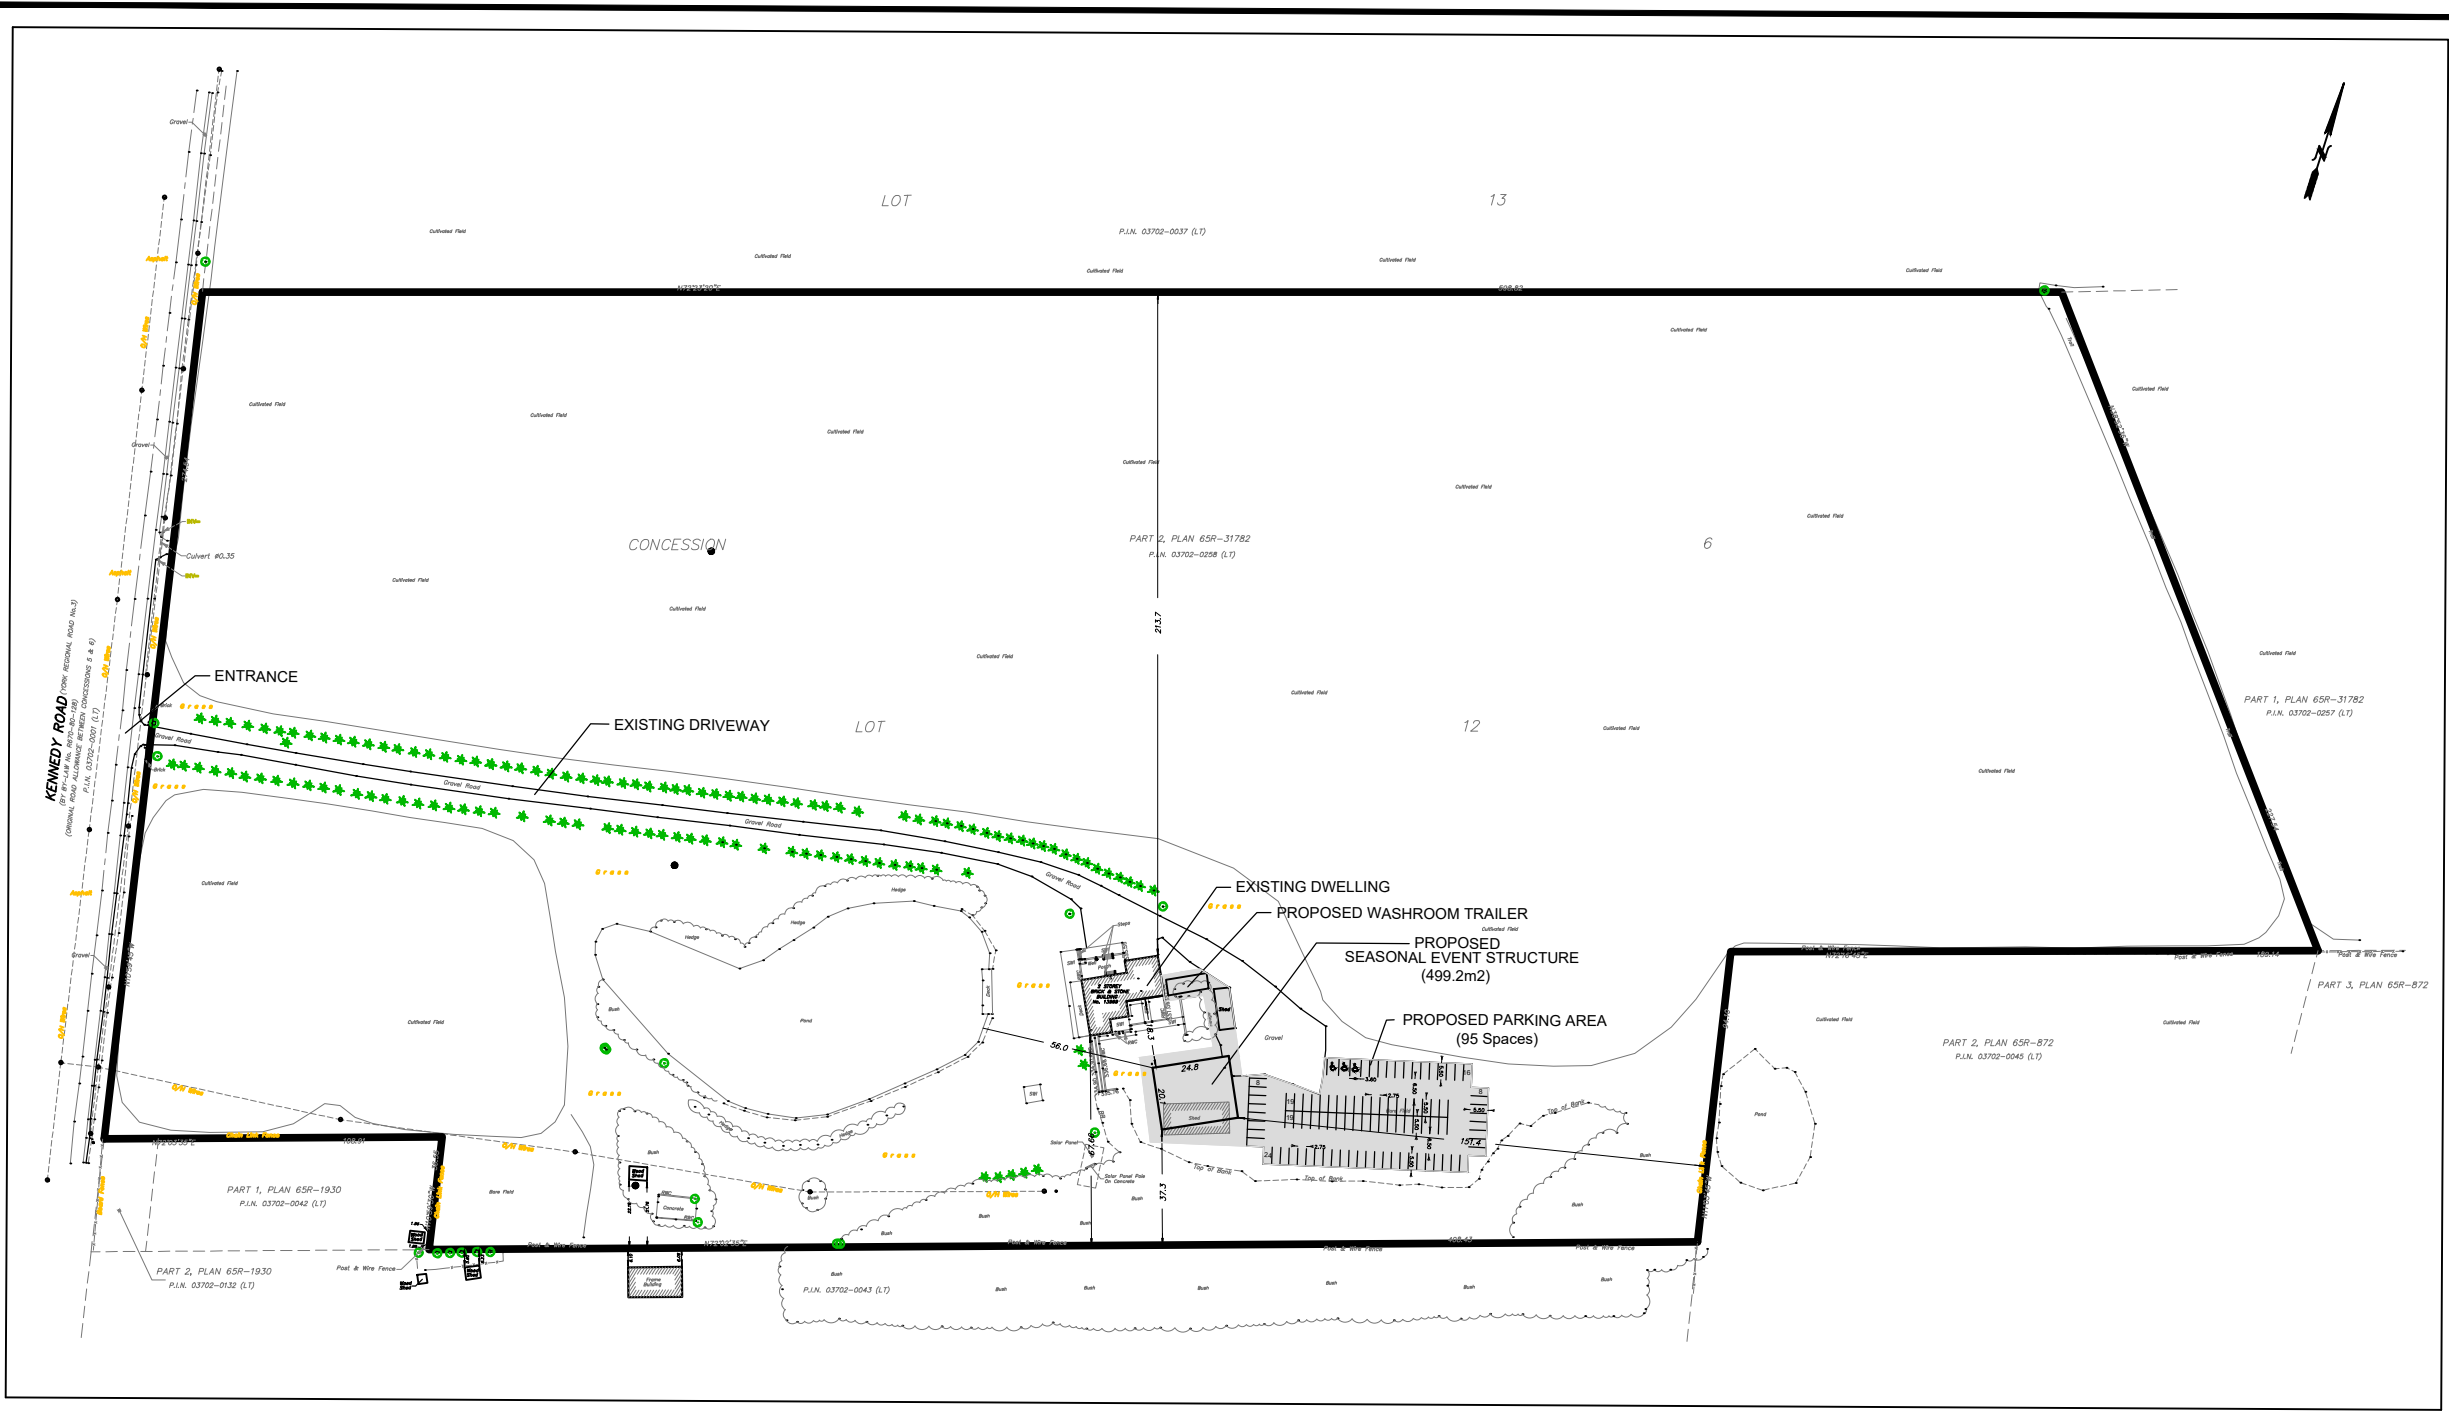

SUBJECT LANDS	
LOT AREA	18.37 ha
FRONTAGE	274.5 m
OFDU	3660 m2

SITE PLAN

13969 KENNEDY ROAD
PART OF LOT 12
CONCESSION 6
TOWN OF WHITCHURCH-STOUFFVILLE
TOWN OF AURORA
REGIONAL MUNICIPALITY OF YORK

05 06 07 

groundswell

30 WEST BEAVER CREEK ROAD, UNIT 100
RICHMOND HILL, ONTARIO L4B 3G1
T: 905.887.2224 F: 905.887.8804
info@groundswell.com

SCALE

PROJECT No.

DRAWING No. 01

DESIGN GP

DRAWN GP

APPROVED JF

DATE 6 AUG 26