
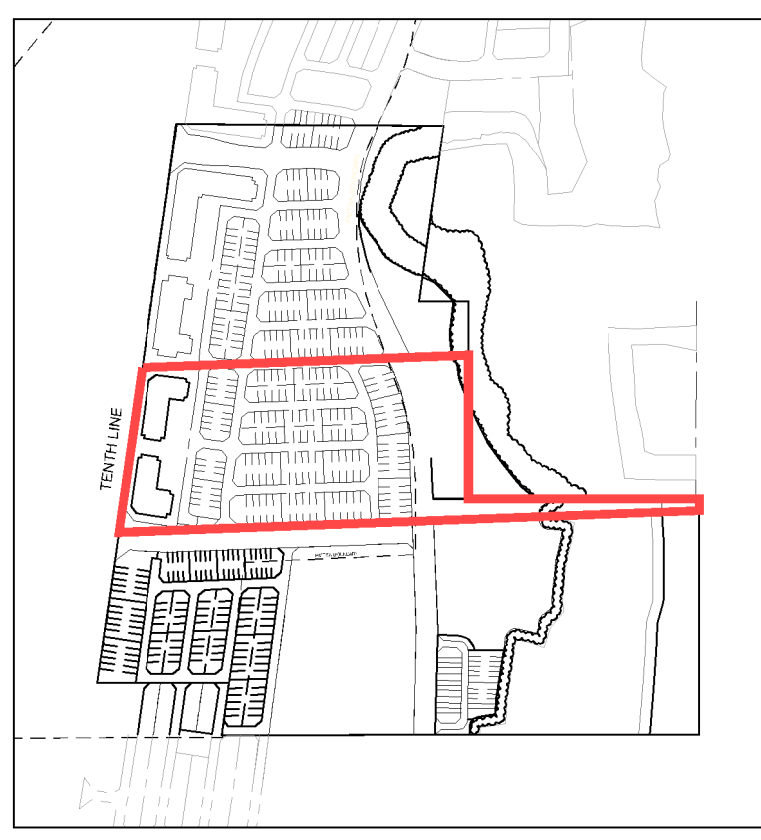


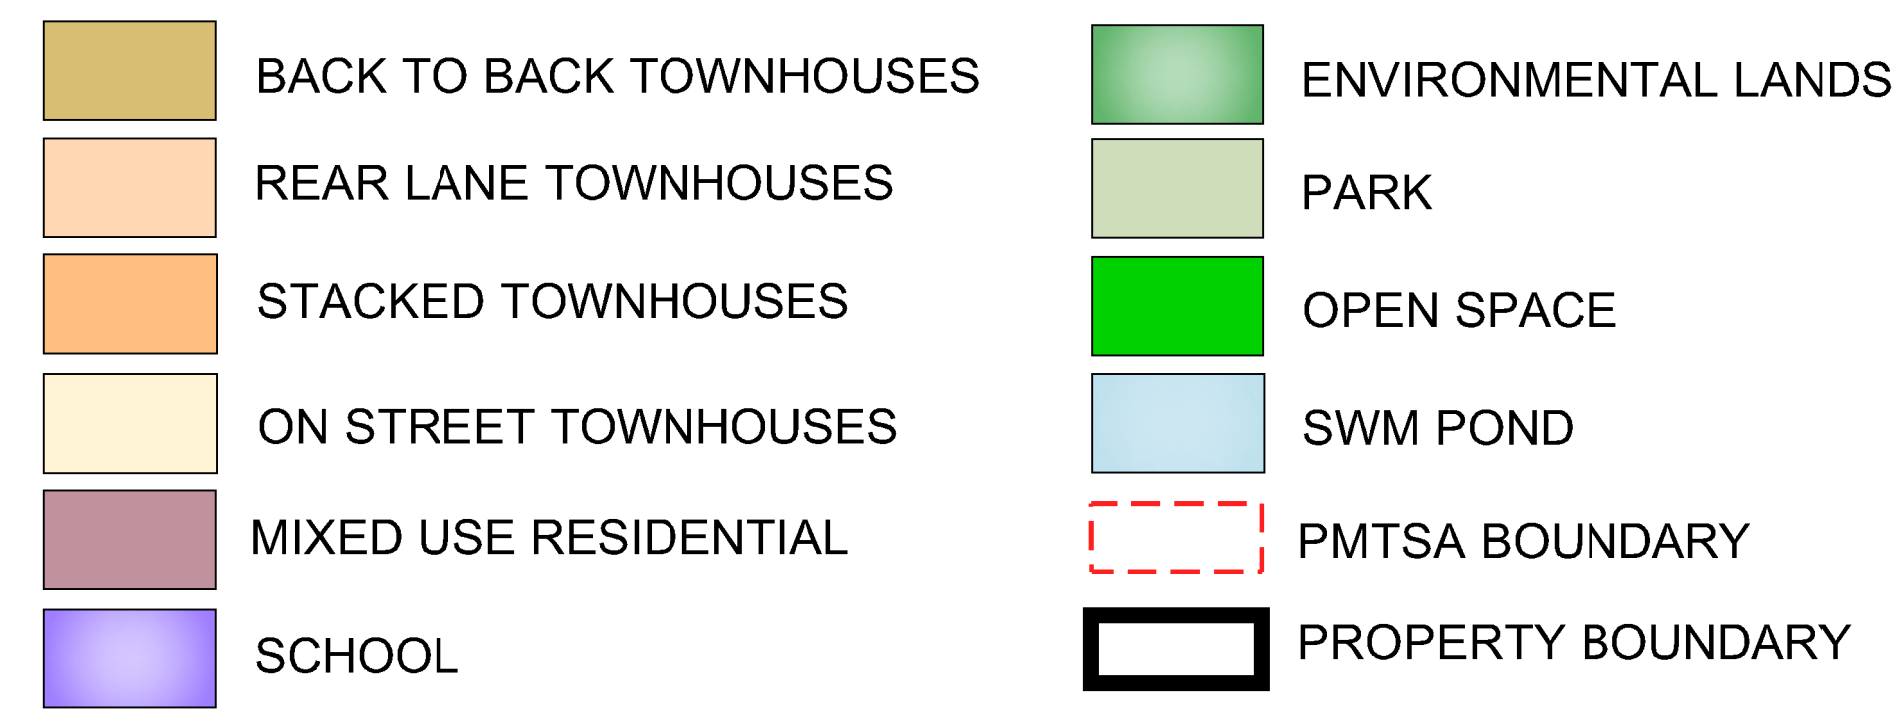

S B K STRYBOS BARRON KING
LANDSCAPE ARCHITECTURE

DATE: 2026-04-20