


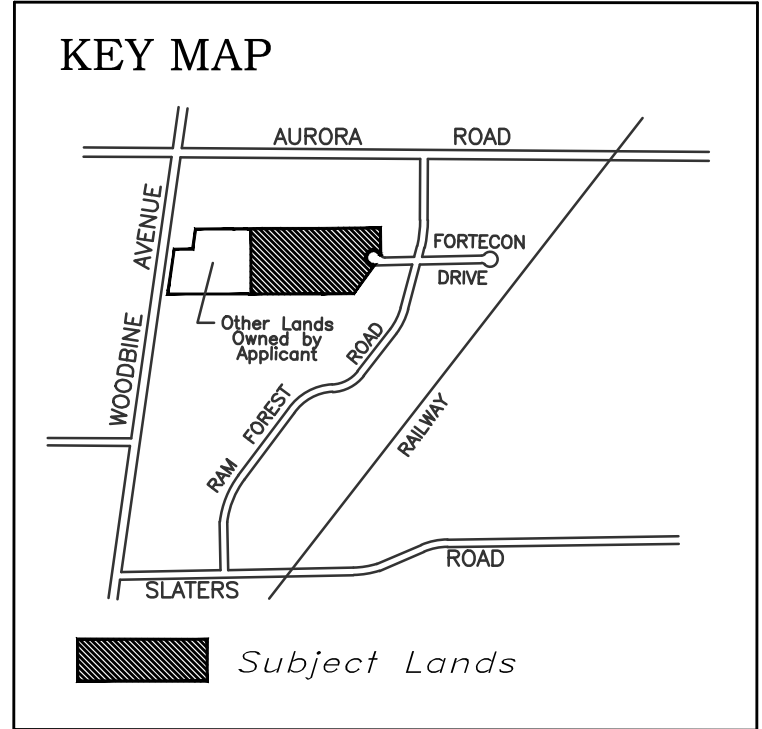

CONTRACTOR MUST CHECK AND VERIFY ALL DIMENSIONS AND JOB CONDITIONS BEFORE BEGINNING WITH WORK.

ALL DRAWINGS MAY BE SUBJECT TO CHANGE DUE TO COMMENTS FROM MUNICIPAL DEPARTMENTS AND OTHER AGENCIES WITH AUTHORITY.

ALL DRAWINGS AND SPECIFICATIONS ARE THE PROPERTY OF THE ARCHITECTS AND MUST BE RETURNED AT THE COMPLETION OF THE WORK.

THE CONTRACTOR WORKING FROM DRAWINGS NOT SPECIFICALLY MARKED FOR CONSTRUCTION MUST ASSUME FULL RESPONSIBILITY AND BEAR COSTS FOR ANY CORRECTIONS OR DAMAGES RESULTING FROM HIS OR HER WORK.

 **CONSULTING ENGINEERS
LIGHTING - ELECTRICAL**
695 CITTIVIB LANE, SUITE 204/205
VANCOUVER, ON, CANADA L4A 3W7
Tel: (905) 881-6881 Fax: (905) 441-6883
www.v-lumen.ca

International Inc.

DRAWING SETS ISSUED	No.	DATE (DD,MM,YY)	BY
ZBA SUBMISSION	1.	23.12.21	JM
ZBA 2ND SUBMISSION	2.	29.07.22	JM
PROGRESS SET	3.	20.12.22	JM
ZBA SUBMISSION	4.	01.02.23	JM
	5.		

[illegible][illegible]

BUILDING PERMIT NUMBER:
NOT FOR CONSTRUCTION WITHOUT PERMIT

KNYMH
ARCHITECTURE • SOLUTIONS

KNYMH INC.
1006 SKYVIEW DRIVE • SUITE 101
BURLINGTON, ONTARIO • L7P 0V1
T 905.639.6595
F 905.639.0394

www.knymh.com info@knymh.com

The image displays two professional seals side-by-side. The left seal is circular, representing the Professional Engineer (P.Eng.) designation. It features the text "PROFESSIONAL ENGINEER" at the top, "LICENSED" on the left, and "PROVINCE OF ONTARIO" at the bottom. The center contains the date "01/02/23", the name "F. SANTIA", and a signature. The right seal is octagonal, representing the Certified Engineering Technologist (C.E.T.) designation. It features the text "CERTIFIED ENGINEERING TECHNOLOGIST" around the perimeter and "ONTARIO" at the bottom. The center contains the Ontario crest, the name "GABRIEL G. MOBILIO", and the number "No 57683".

LIMEN (Operating Entity)
SCAL PROPERTIES LTD.
(Property Owner)

LIMEN
CONTRACTORS YARD
& STORAGE BUILDING
FORTECON DRIVE
STOUFFVILLE, ONTARIO

DRAWING SHEET TITLE:

**LIGHTING PHOTOMETRICS
PLAN**

DRAWING SCALE: 1:600		PROJECT NUMBER: 21-174	
DRAWN BY: U.A.	CHECKED BY: J.M.	DRAWING SHEET NUMBER: E1.02	
DRAWING VERSION:		E1.02	
PLOT DATE: JULY 27, 2022			

