


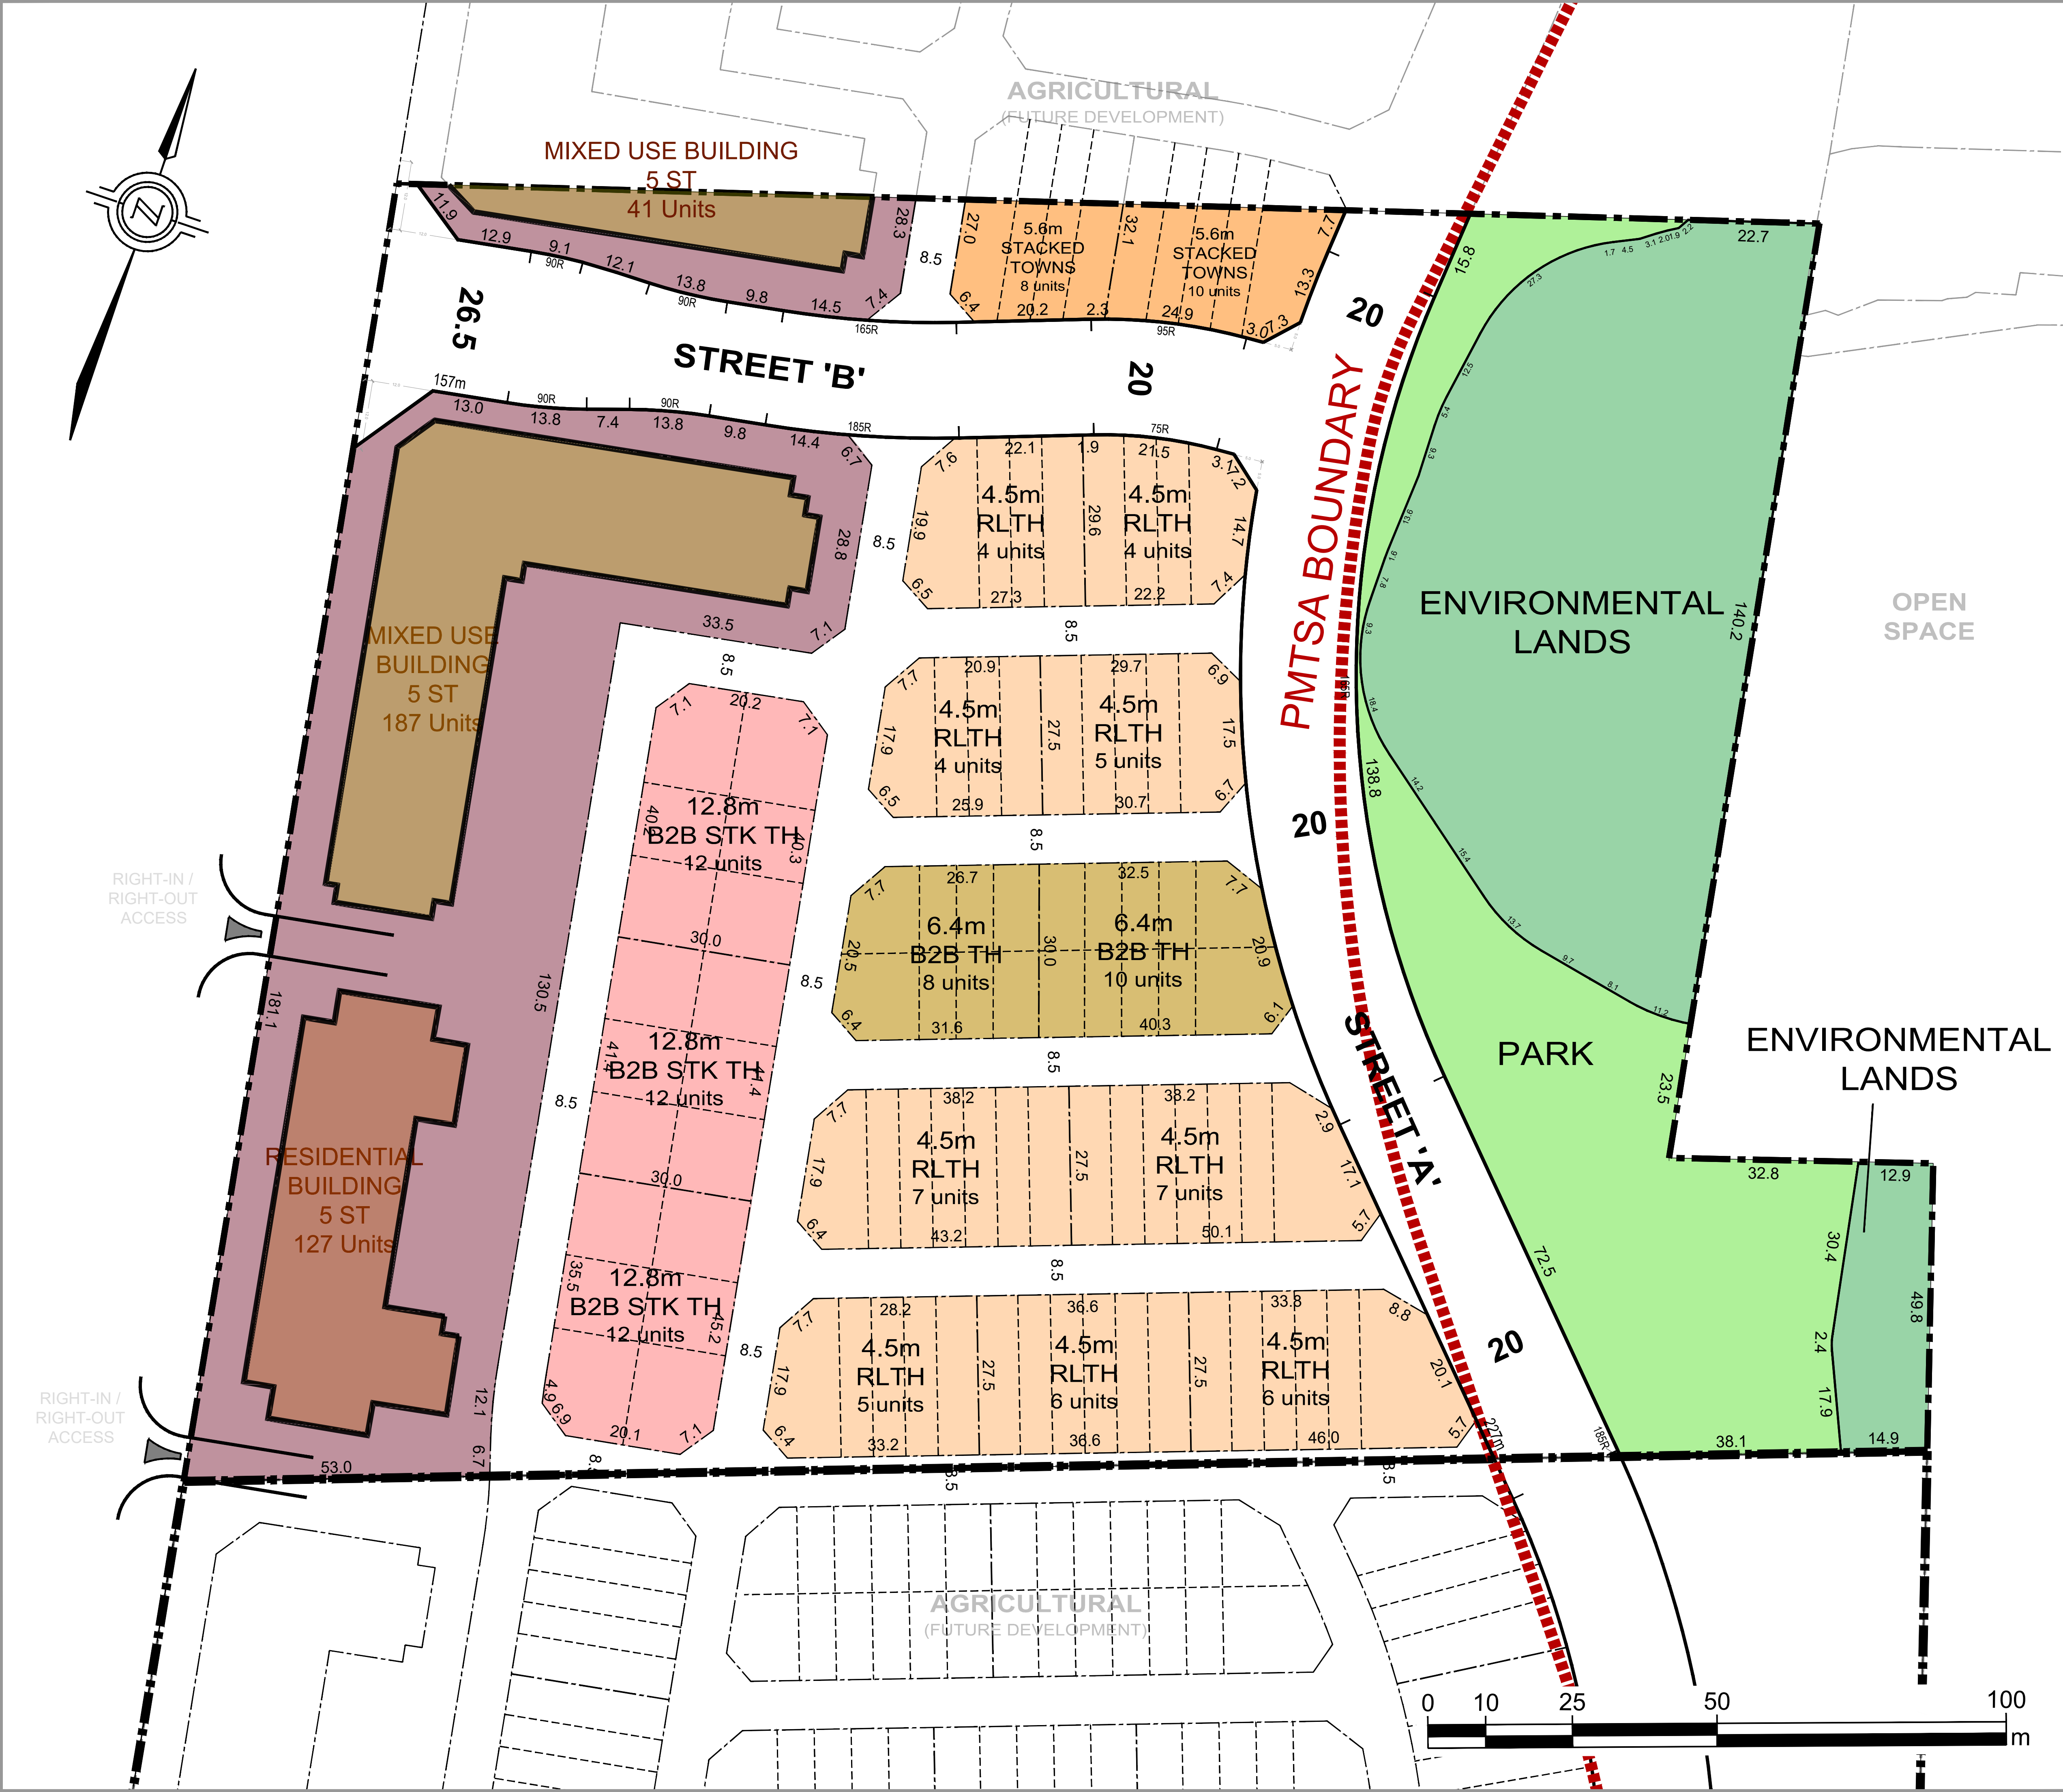

Key Plan Subject Property

ACORN NORTH - Conceptual Demonstration Plan

ESTIMATED UNIT COUNT		18360 - 137cp	April 9, 2026
4.5m Rear Lane Towns	10%	48	
6.4m Back-to-Back Towns	4%	18	
12.8m Back-to-Back Stacked Towns	8%	36	
5.6m Stacked Towns	4%	18	
Mixed Use Residential	75%	355	
Total		100%	475 units

- Back-to-Back Townhouses
- Rear Lane Townhouses
- Back-to-Back Stacked Townhouses
- Stacked Townhouses
- Mixed Use Residential
- Environmental Lands
- Park
- PMTSA Boundary
(4.17 ha within PMTSA Boundary)



3 Church Street, Suite 200, Toronto, Ontario M5E 1M2
P (416) 947-9744 | F (416) 947-0781 | E bousfields@bousfields.ca