


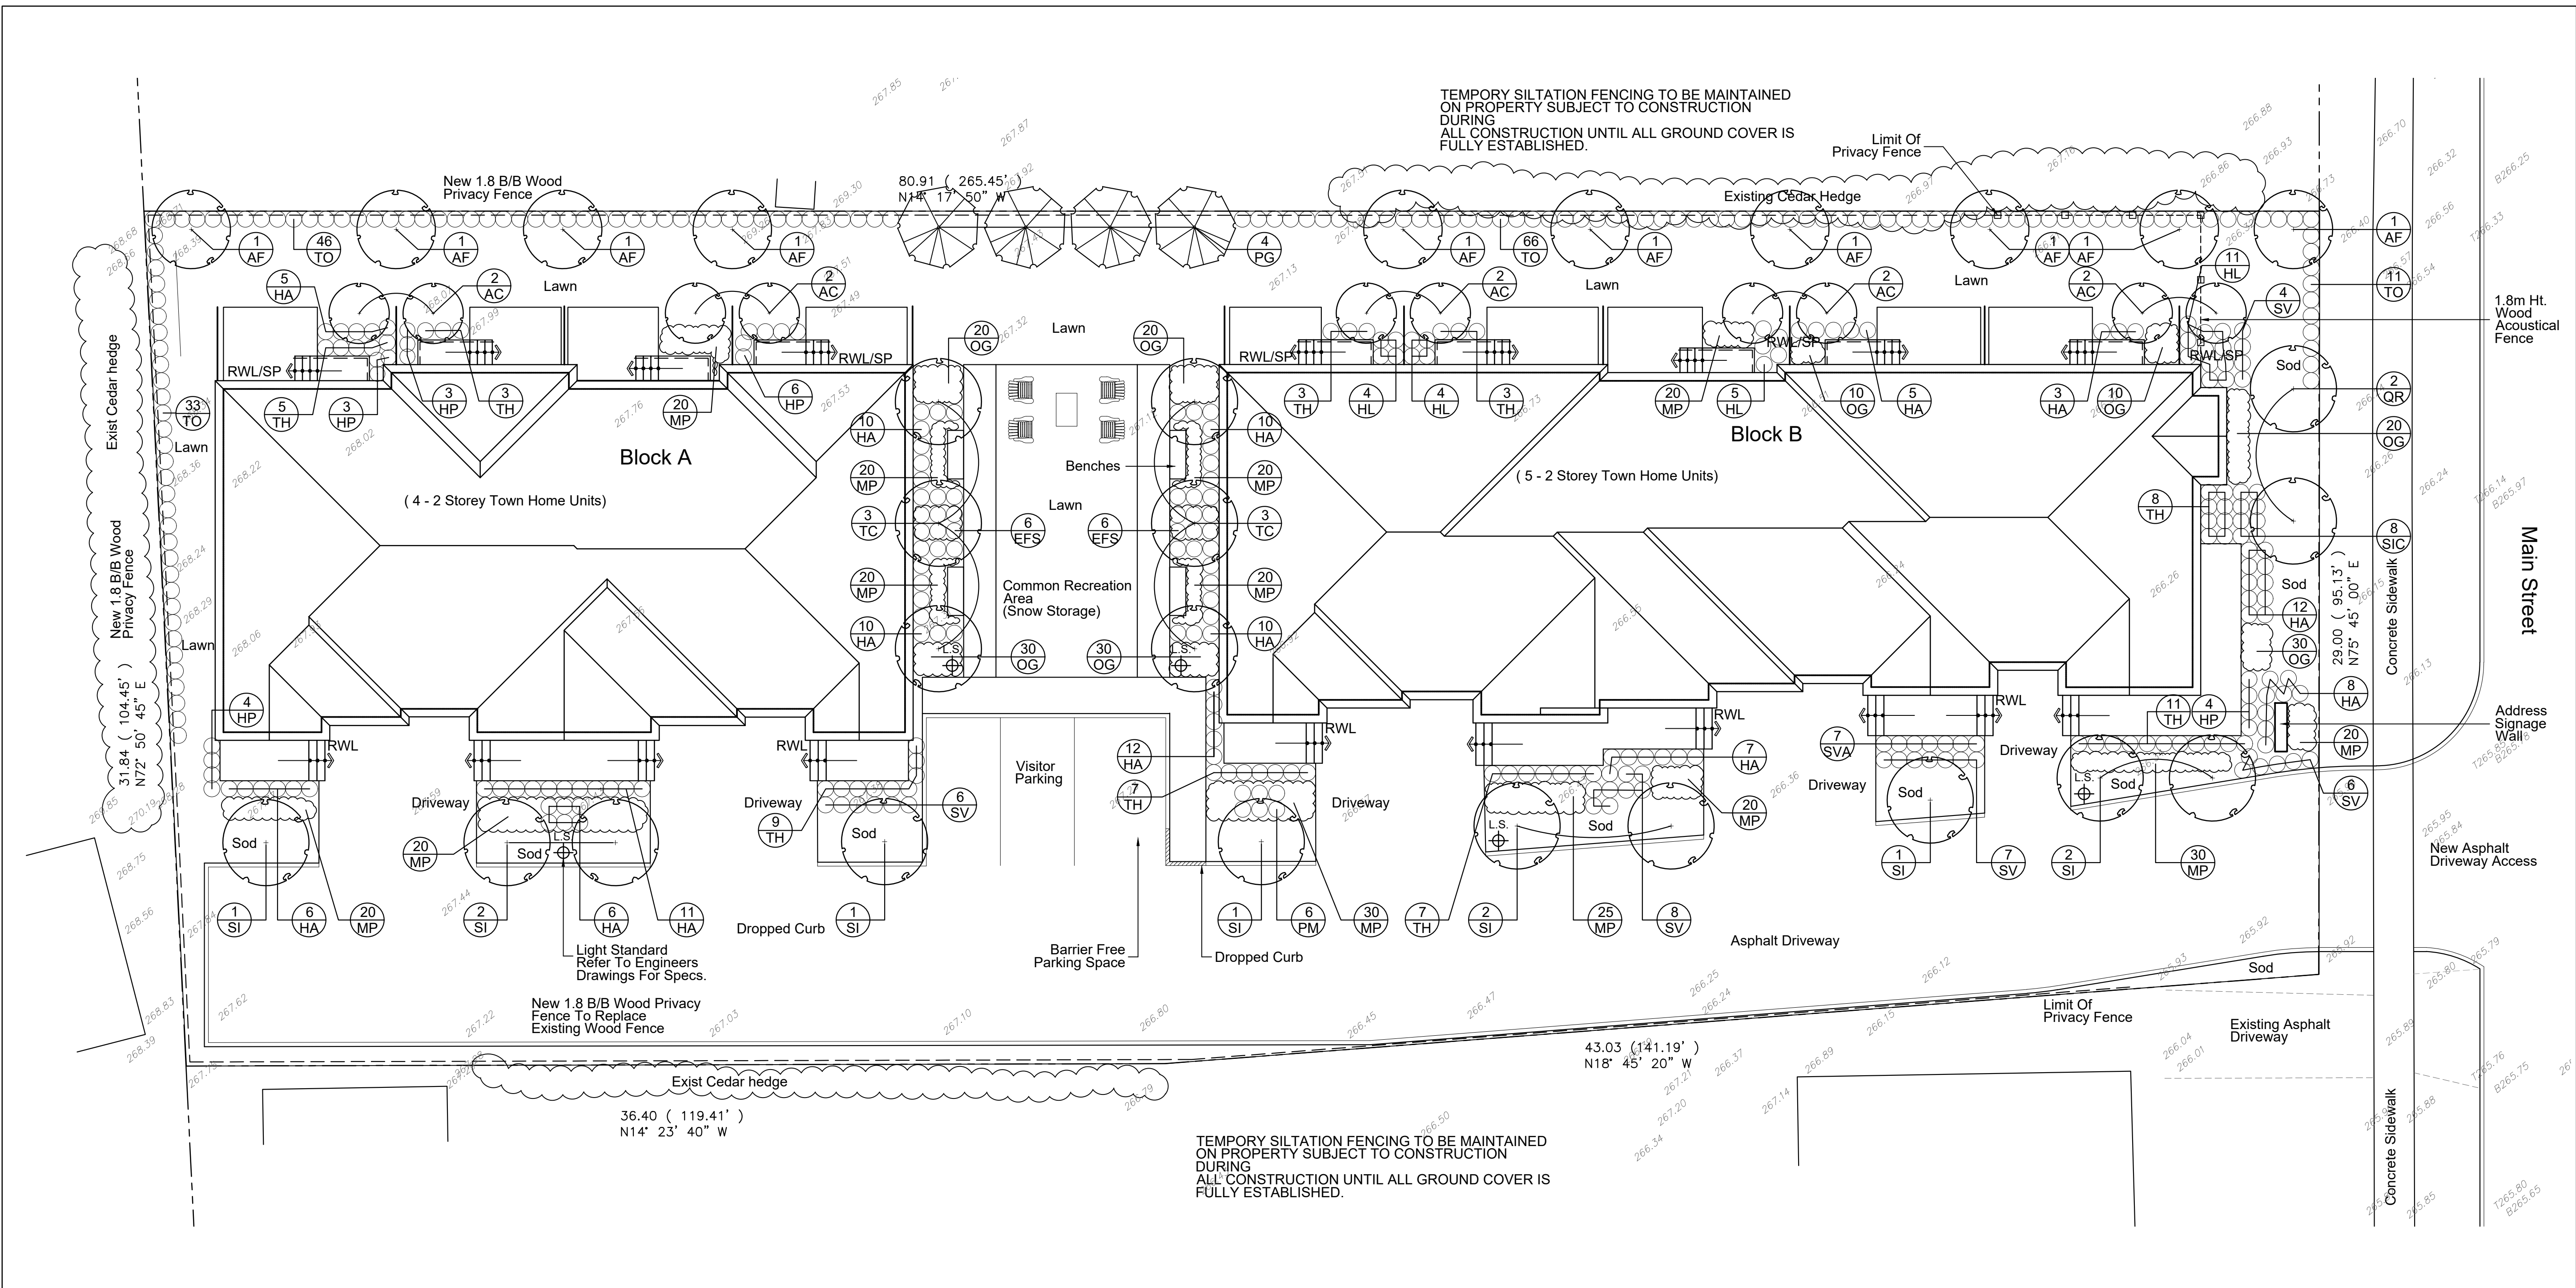

| PLANT LIST             |     |                                                 
|------------------------|-----|-------------------------------------------------|------|-----------|---------|------------------|----------------------------------------------------------|----------------------------------------------------------|--------|------------------------------------------|---------------------------------------------------------------|----------------------------|------------------------------------------------------|--------|---------------------------------------------------|-----------------------------------------------------------|----------------------------------|----------------------------------------------------------------------|-----|-------|------------------------|------------------------|-----------------------------------------------------|---------------------------------------------------------------------|--|--|-----|-------|------------------------|
| Symbol                 | Qty | Botanical/Common Name                           | Root | Size      | Remarks | Evergreen Shrubs |                                                          |                                                          |        |                                          |                                                               | Broadleaf Evergreen Shrubs |                                                      |        |                                                   |                                                           |                                  |                                                                      |     |       |                        |                        |                                                     |                                                                     |  |  |     |       |                        |
| <b>Deciduous Trees</b> |     |                                                 |      |           |         | PM               | 6                                                        | Pinus mugo mugo<br>Mugho Pine                            | Potted | 60cm                                     | EFS                                                           | 12                         | Euonymus fortunei 'Sarcoxie'<br>Sarcoxie Euonymus    | Potted | 60cm                                              | Hemerocallis 'Stella de Oro'<br>Stella de Oro Daylily     |                                  |                                                                      |     | Pot   | 150mm                  | 2nd year<br>Transplant |                                                     |                                                                     |  |  |     |       |                        |
|                        |     |                                                 |      |           |         | TH               | 56                                                       | Taxus hillii<br>Hills Yew                                | BB     | 80cm                                     | <b>Perennials</b><br>MP 285                                   |                            | <b>Mixed Perennials</b>                              |        | Heuchera 'Stormy Seas'<br>Stormy Seas Coral Bells |                                                           |                                  |                                                                      | Pot | 100mm | 2nd year<br>Transplant |                        |                                                     |                                                                     |  |  |     |       |                        |
|                        |     |                                                 |      |           |         | TO               | 156                                                      | Thuja occidentalis<br>White Cedar                        | WB     | 1.8m high                                |                                                               |                            |                                                      |        | Nursery Grown                                     | Hosta sieboldiana 'Frances Williams'<br>Pot Plantain Lily |                                  |                                                                      |     | Pot   | 150mm                  | 2nd year<br>Transplant |                                                     |                                                                     |  |  |     |       |                        |
|                        |     |                                                 |      |           |         | QR               | 2                                                        | Quercus rubra<br>Red Oak                                 | WB     | 70mm cal.                                | Astilbe arendsii 'Elizabeth Bloom'<br>Elizabeth Bloom Astilbe |                            |                                                      |        | Pot                                               | 150mm                                                     | 2nd Year<br>Transplant           | Rudbeckia fulgida 'Goldsturm'<br>Black Eyed Susans                   |     |       |                        | Pot                    | 150mm                                               | 2nd Year<br>Transplant                                              |  |  |     |       |                        |
|                        |     |                                                 |      |           |         | SI               | 10                                                       | Syringa reticulata 'Ivory Silk'<br>Ivory Silk Tree Lilac | WB     | 70mm cal.                                | <b>Deciduous Shrubs</b>                                       |                            |                                                      |        |                                                   |                                                           | Argentea purpurea<br>Purple Sage |                                                                      |     |       | Pot                    | 150mm                  | 2nd Year<br>Transplant                              | <b>Ornamental Grasses</b><br>OG 170<br><b>Mixed Grass Varieties</b> |  |  |     |       |                        |
| TC                     | 6   | Tilia cordata 'Greenspire'<br>Greenspire Linden | WB   | 70mm cal. | HA      | 122              | Hydrangea arborescens 'Annabelle'<br>Annabelle Hydrangea | Potted                                                   | 60cm   | Chrysanthemum superbum<br>Shasta Daisies |                                                               |                            |                                                      | Pot    | 150mm                                             | 2nd Year<br>Transplant                                    |                                  |                                                                      |     |       |                        |                        |                                                     |                                                                     |  |  |     |       |                        |
| <b>Evergreen Trees</b> |     |                                                 |      |           |         | HP               | 20                                                       | Hydrangea paniculata 'Limelight'<br>Limelight Hydrangea  | Potted | 60cm                                     | Echinacea purpurea<br>Purple Coneflower                       |                            |                                                      |        | Pot                                               | 150mm                                                     | 2nd Year<br>Transplant           | Calamagrostis arundinacea 'Karl Foe'<br>Pot Karl Foerster Reed Grass |     |       |                        | Pot                    | 150mm                                               | 2nd Year<br>Transplant                                              |  |  |     |       |                        |
|                        |     |                                                 |      |           |         | PG               | 4                                                        | Picea glauca<br>White Spruce                             | WB     | 1.8m high                                | SIC                                                           | 8                          | Stephanandra incisa 'Crispa'<br>Cutleaf Stephanandra | Potted | 50cm                                              | Geranium cantabrigiense 'Biokovo'<br>Biokovo Geranium     |                                  |                                                                      |     | Pot   | 150mm                  | 2nd Year<br>Transplant | Helictotrichon sempervirens/Avena<br>Blue Oat Grass |                                                                     |  |  | Pot | 150mm | 2nd Year<br>Transplant |
|                        |     |                                                 |      |           |         | SVA              | 7                                                        | Spiraea vanhouttei<br>Bridal Wreath Spirea               | Potted | 60cm                                     | Geranium 'Johnson's Blue'<br>Johnson's Blue Geranium          |                            |                                                      |        | Pot                                               | 150mm                                                     | 2nd Year<br>Transplant           | Miscanthus sinensis 'Nippon'<br>Nippon Silver Grass                  |     |       |                        | Pot                    | 1 Gal.                                              | 2nd year<br>Transplant                                              |  |  |     |       |                        |
|                        |     |                                                 |      |           |         | SV               | 31                                                       | Syringa velutina<br>Dwarf Lilac                          | Potted | 60cm                                     | Hemerocallis 'Hyperion'<br>Hyperion Daylily                   |                            |                                                      |        | Pot                                               | 150mm                                                     | 2nd year<br>Transplant           | Panicum virgatum 'Heavy Metal'<br>Heavy Metal Switch Grass           |     |       |                        | Pot                    | 150mm                                               | 2nd year<br>Transplant                                              |  |  |     |       |                        |
|                        |     

Legend

Property Line

Existing Elevation

Proposed Elevation


Existing Tree to Remain

Existing Tree to be Removed

Proposed Deciduous Tree

Proposed Evergreen Tree

|     |      |                         |
|-----|------|-------------------------|
| NO. | DATE | PRINT & REVISION RECORD |
|     |      |                         |
|     |      |                         |
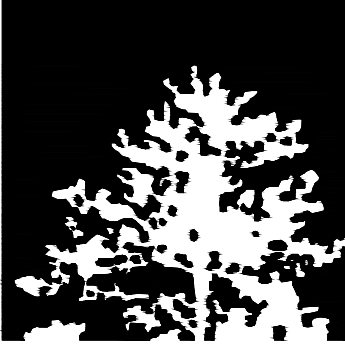

LANDSCAPE CONSULTANT:

MDP



LANDSCAPE CONSULTANTS LIMITED

14845 YONGE STREET, SUITE #6-108

AURORA, ONTARIO L4G 6H8

TEL (905) 941-6818 FAX (905) 941-5819

PROJECT:

4660 MAIN STREET  
TOWN HOMES

4660 MAIN STREET      STOUFFVILLE, ON

DRAWING TITLE:

LANDSCAPE  
PLANTING PLAN

DRAWN BY:

C.W.

CHECKED BY:

M.P.

SCALE:

1 : 125

DATE:

FEB 04, 2020

PROJECT NUMBER:

DRAWING NO:

L-2

ISSUED FOR:

SPA