


METRIC DISTANCES AND ELEVATIONS  
SHOWN ON THIS PLAN ARE IN METRES  
AND CAN BE CONVERTED TO FEET  
BY DIVIDING BY 0.3048.

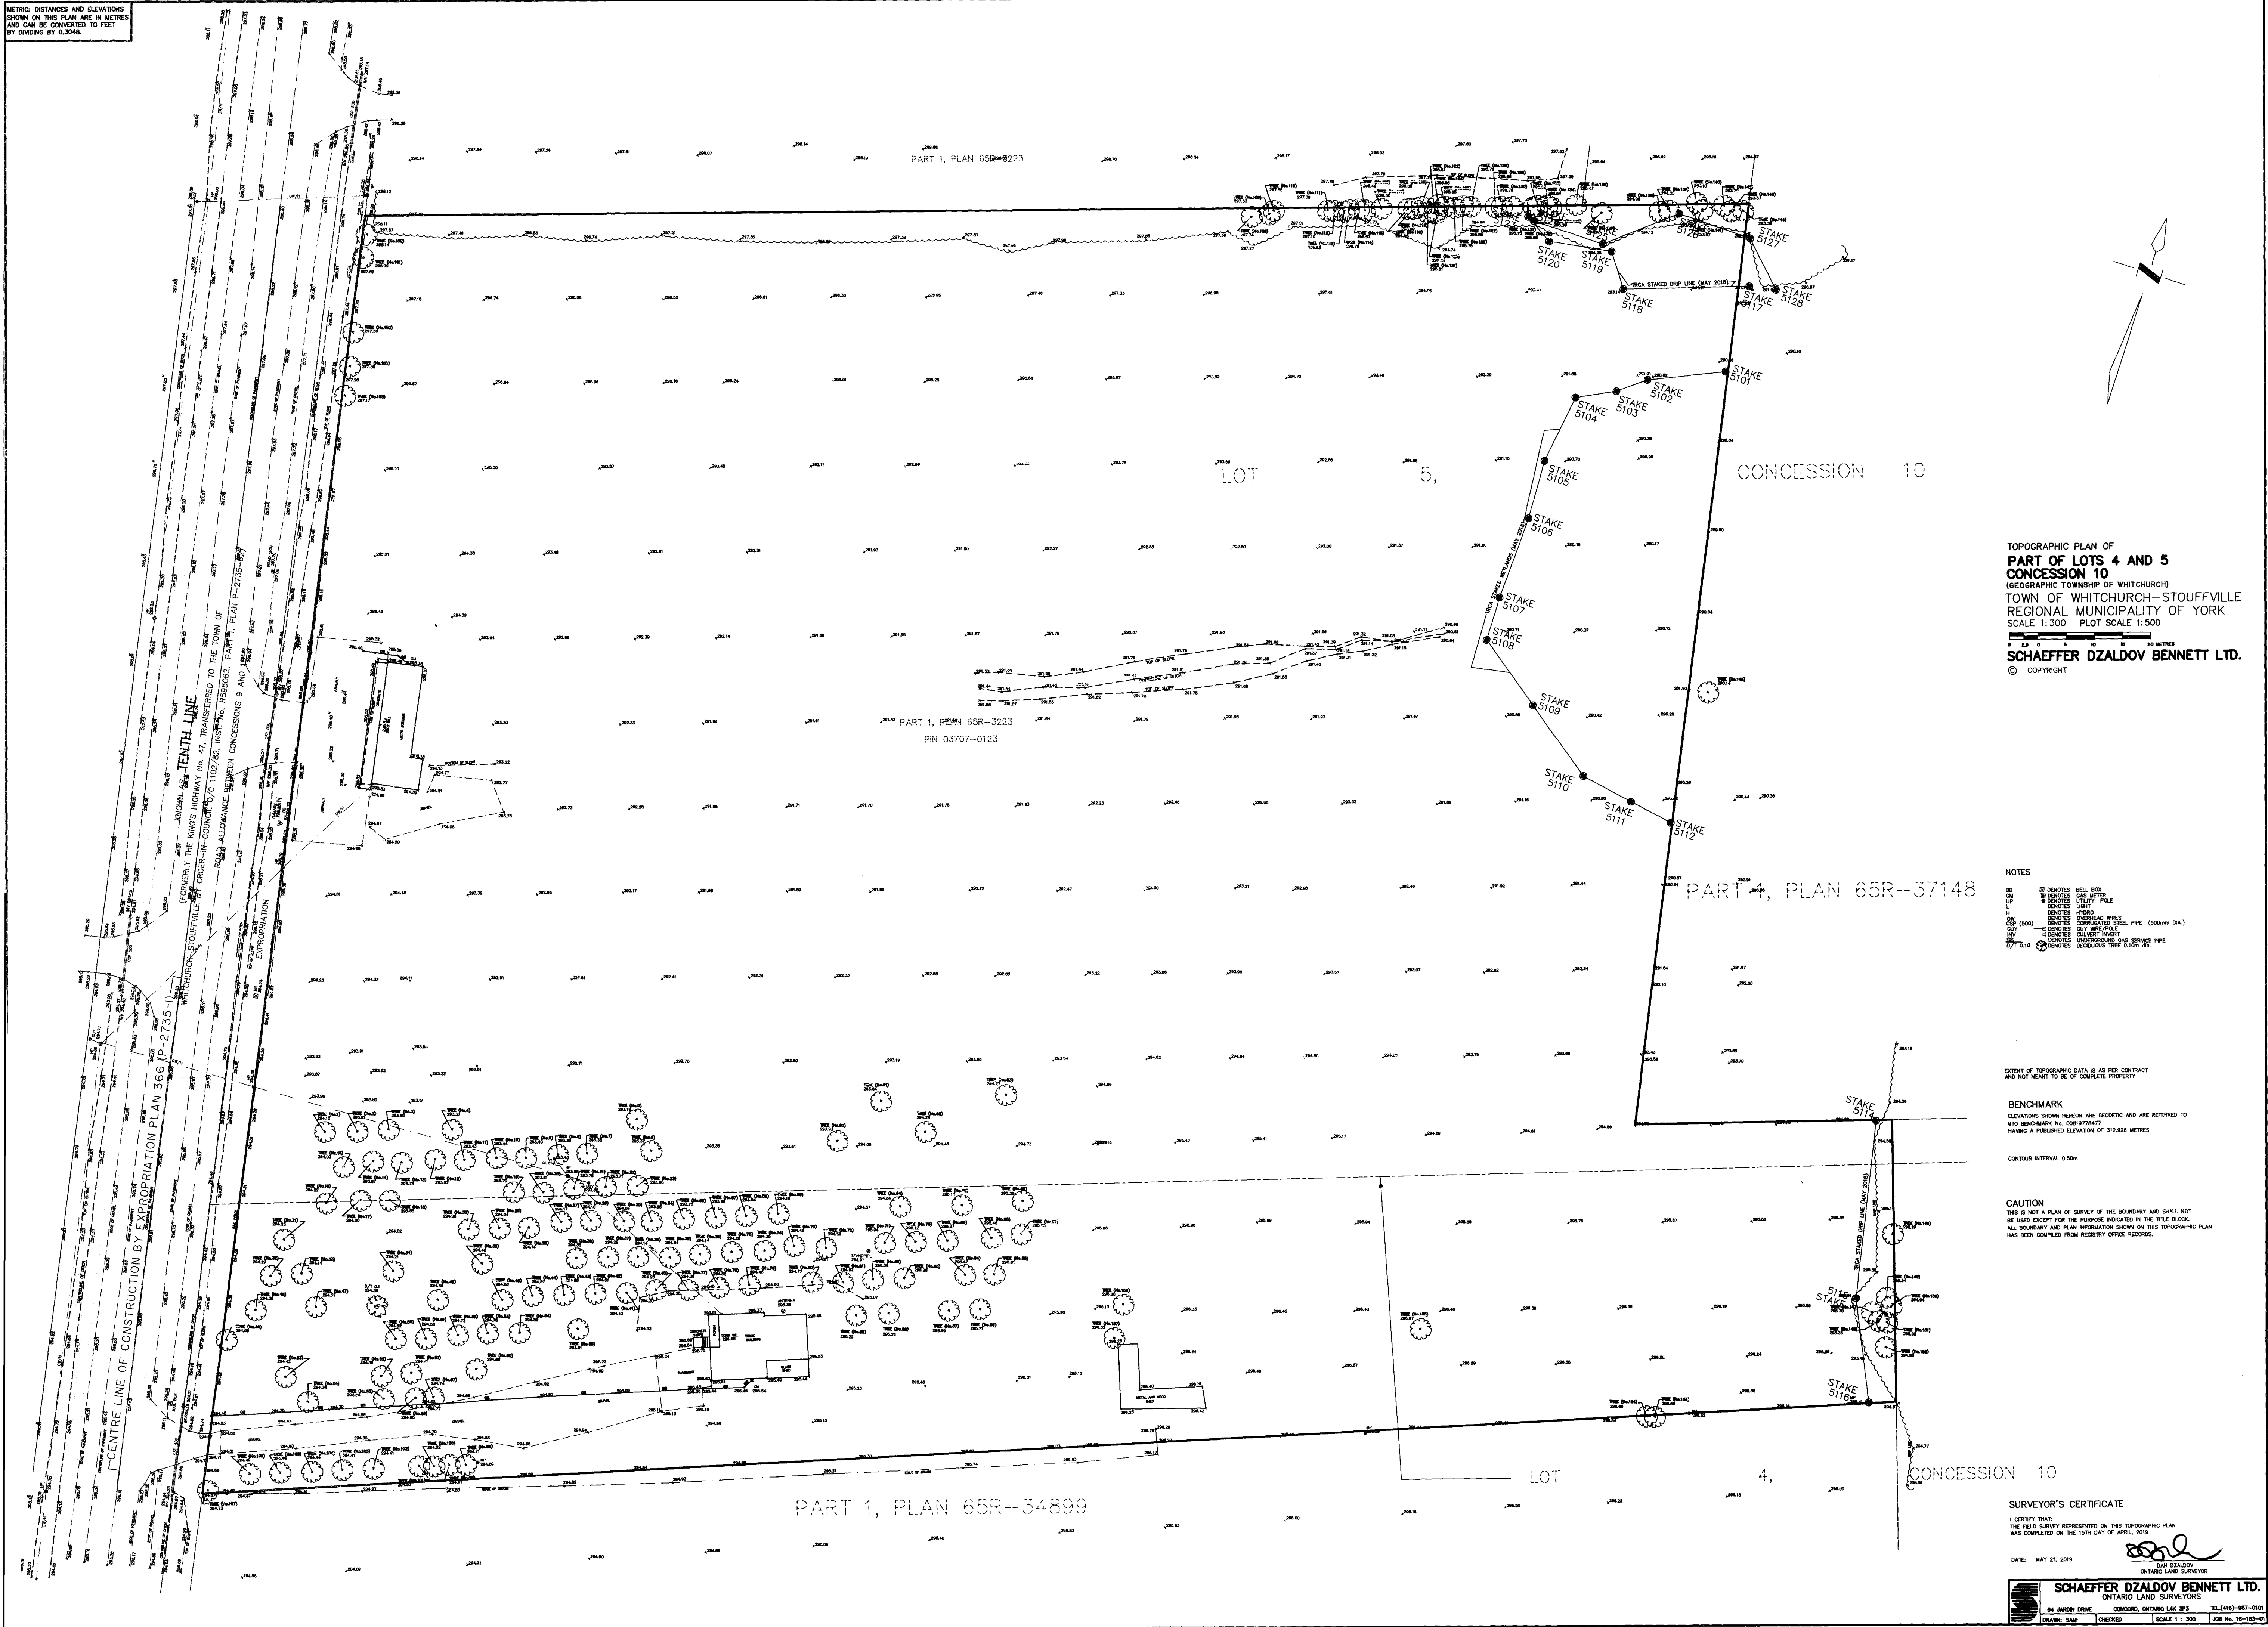

TOPOGRAPHIC PLAN OF  
**PART OF LOTS 4 AND 5**  
**CONCESSION 10**  
(GEOGRAPHIC TOWNSHIP OF WHITCHURCH)  
TOWN OF WHITCHURCH-STOUFFVILLE  
REGIONAL MUNICIPALITY OF YORK  
SCALE 1:300 PLOT SCALE 1:500  
SCHAEFFER DZALDOV BENNETT LTD.  
© COPYRIGHT

NOTES  
BB DENOTES WELL BOX  
GM DENOTES GAS METER  
UP DENOTES UTILITY POLE  
L DENOTES LIGHT  
H DENOTES HYDRO  
CWP (600) DENOTES OVERHEAD WIRE  
CWP (1200) DENOTES OVERHEAD WIRE  
GUY DENOTES GUY WIRE/POLE  
INVERT DENOTES INVERT  
PIPE DENOTES UNDERGROUND GAS SERVICE PIPE  
D/T 0.10 DENOTES DECIDUOUS TREE 0.10M DBH

EXTENT OF TOPOGRAPHIC DATA IS AS PER CONTRACT  
AND NOT MEANT TO BE OF COMPLETE PROPERTY

BENCHMARK  
ELEVATIONS SHOWN HEREON ARE GEODETIC AND ARE REFERRED TO  
NAD 83 BENCHMARK NO. 008177477  
HAVING A PUBLISHED ELEVATION OF 312.922 METRES

CONTOUR INTERVAL 0.50m

CAUTION  
THIS IS NOT A PLAN OF SURVEY OF THE BOUNDARY AND SHALL NOT  
BE USED EXCEPT FOR THE PURPOSE INDICATED IN THE TITLE BLOCK.  
ALL BOUNDARY AND PLAN INFORMATION SHOWN ON THIS TOPOGRAPHIC PLAN  
HAS BEEN COMPILED FROM REGISTRY OFFICE RECORDS.

SURVEYOR'S CERTIFICATE

I CERTIFY THAT:  
THE FIELD SURVEY REPRESENTED ON THIS TOPOGRAPHIC PLAN  
WAS COMPLETED ON THE 15TH DAY OF APRIL, 2019

DATE: MAY 21, 2019

IAN DZALDOV  
ONTARIO LAND SURVEYOR

SCHAEFFER DZALDOV BENNETT LTD.  
ONTARIO LAND SURVEYORS  
24 JENNIFER DRIVE CONCORD, ONTARIO L4K 3P3 TEL: (416) 987-0101  
DRAWING: SAM CHECKED: SCALE 1: 300 JOB NO: 16-183-01