
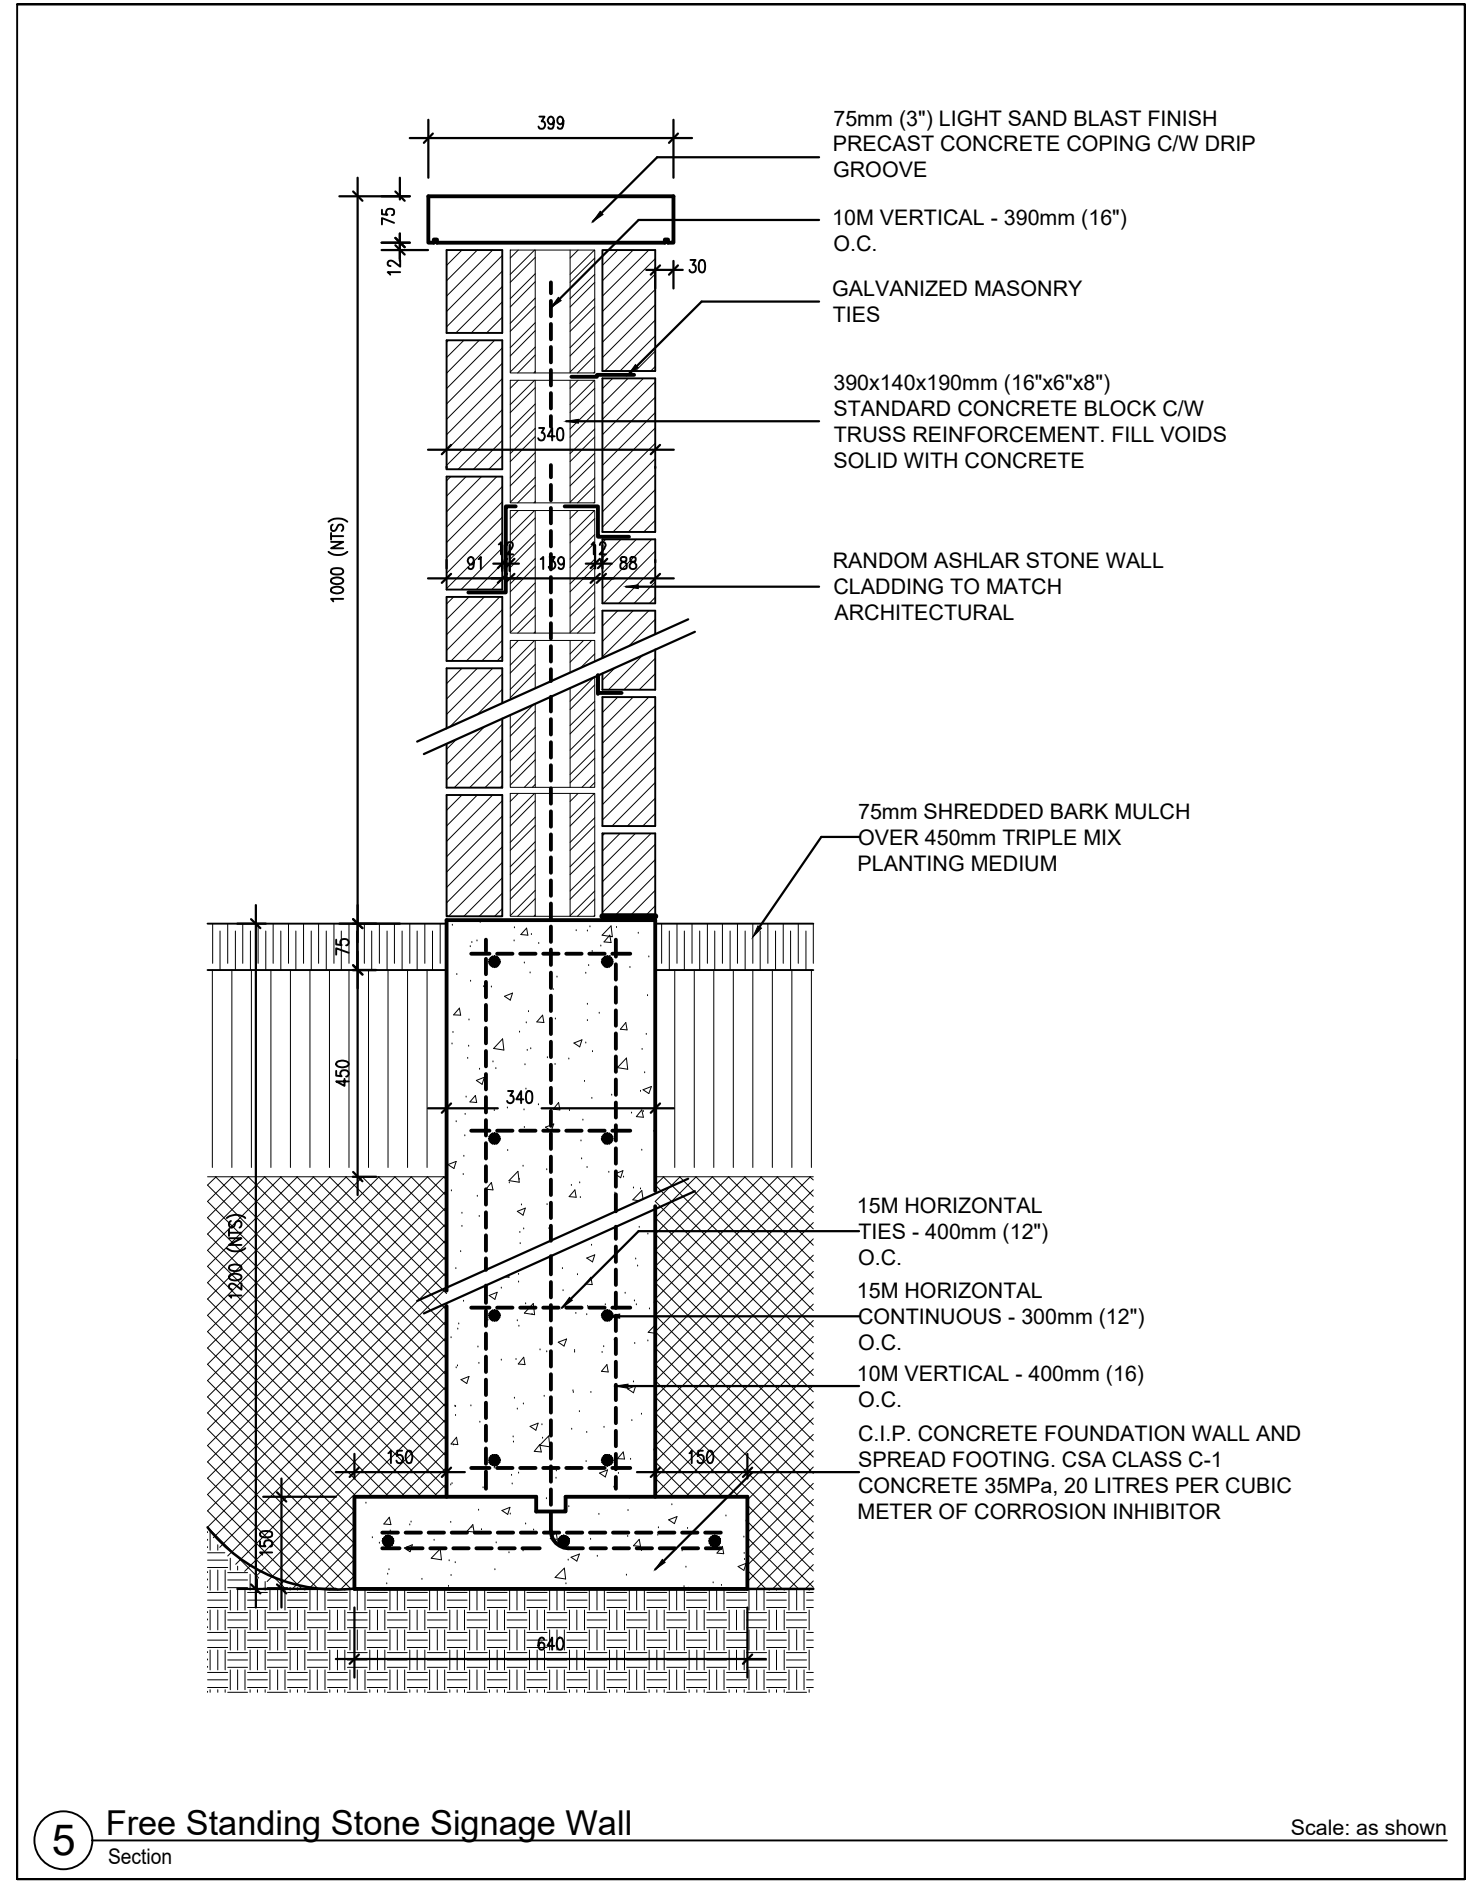
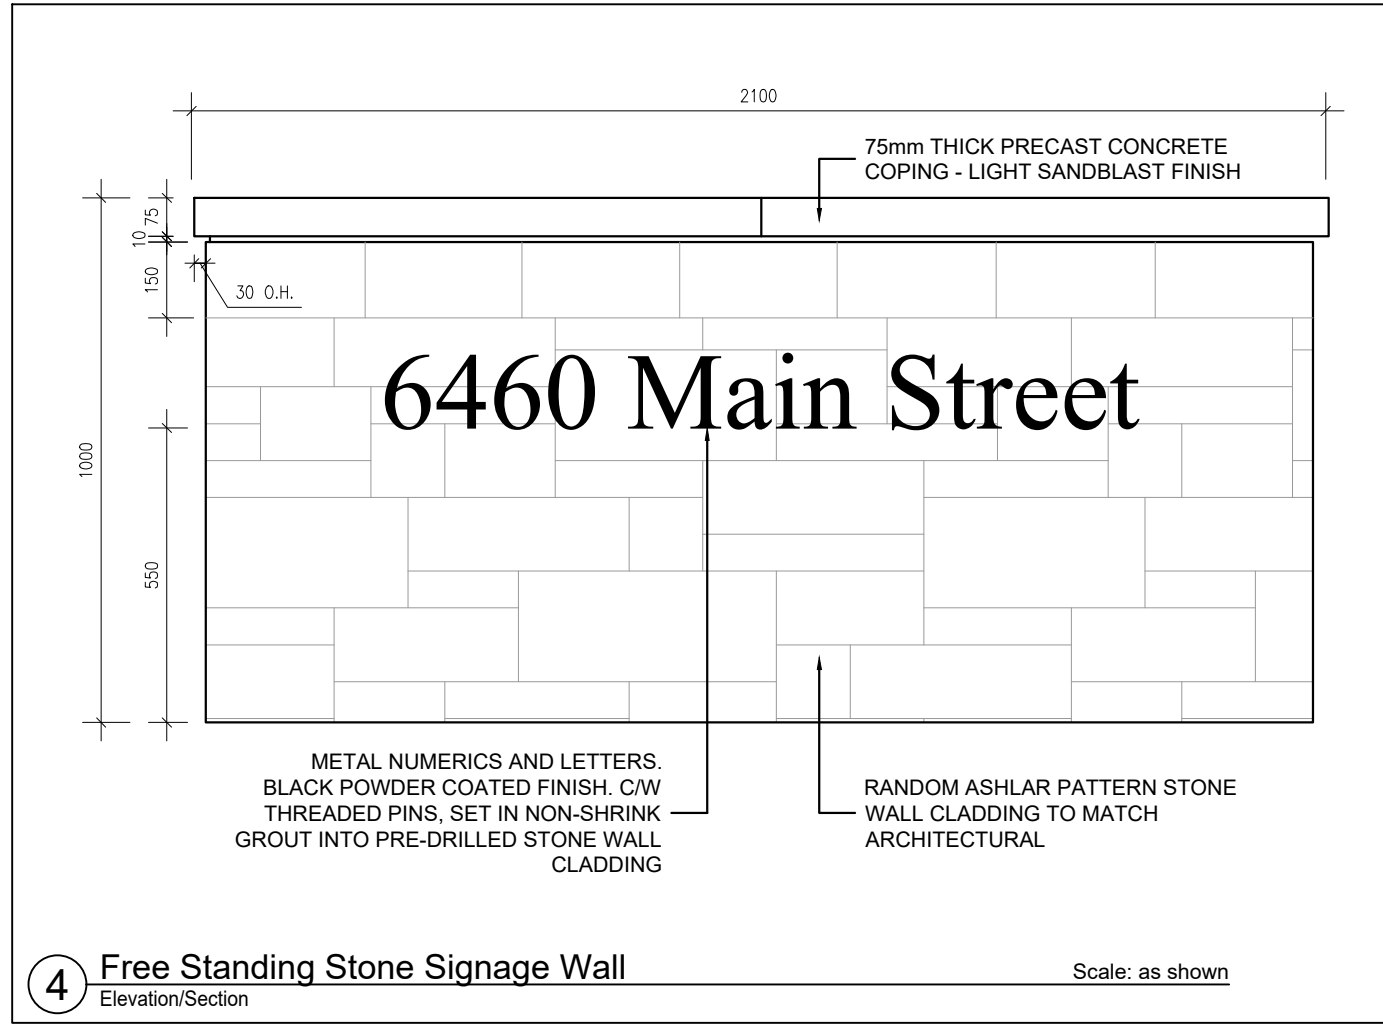
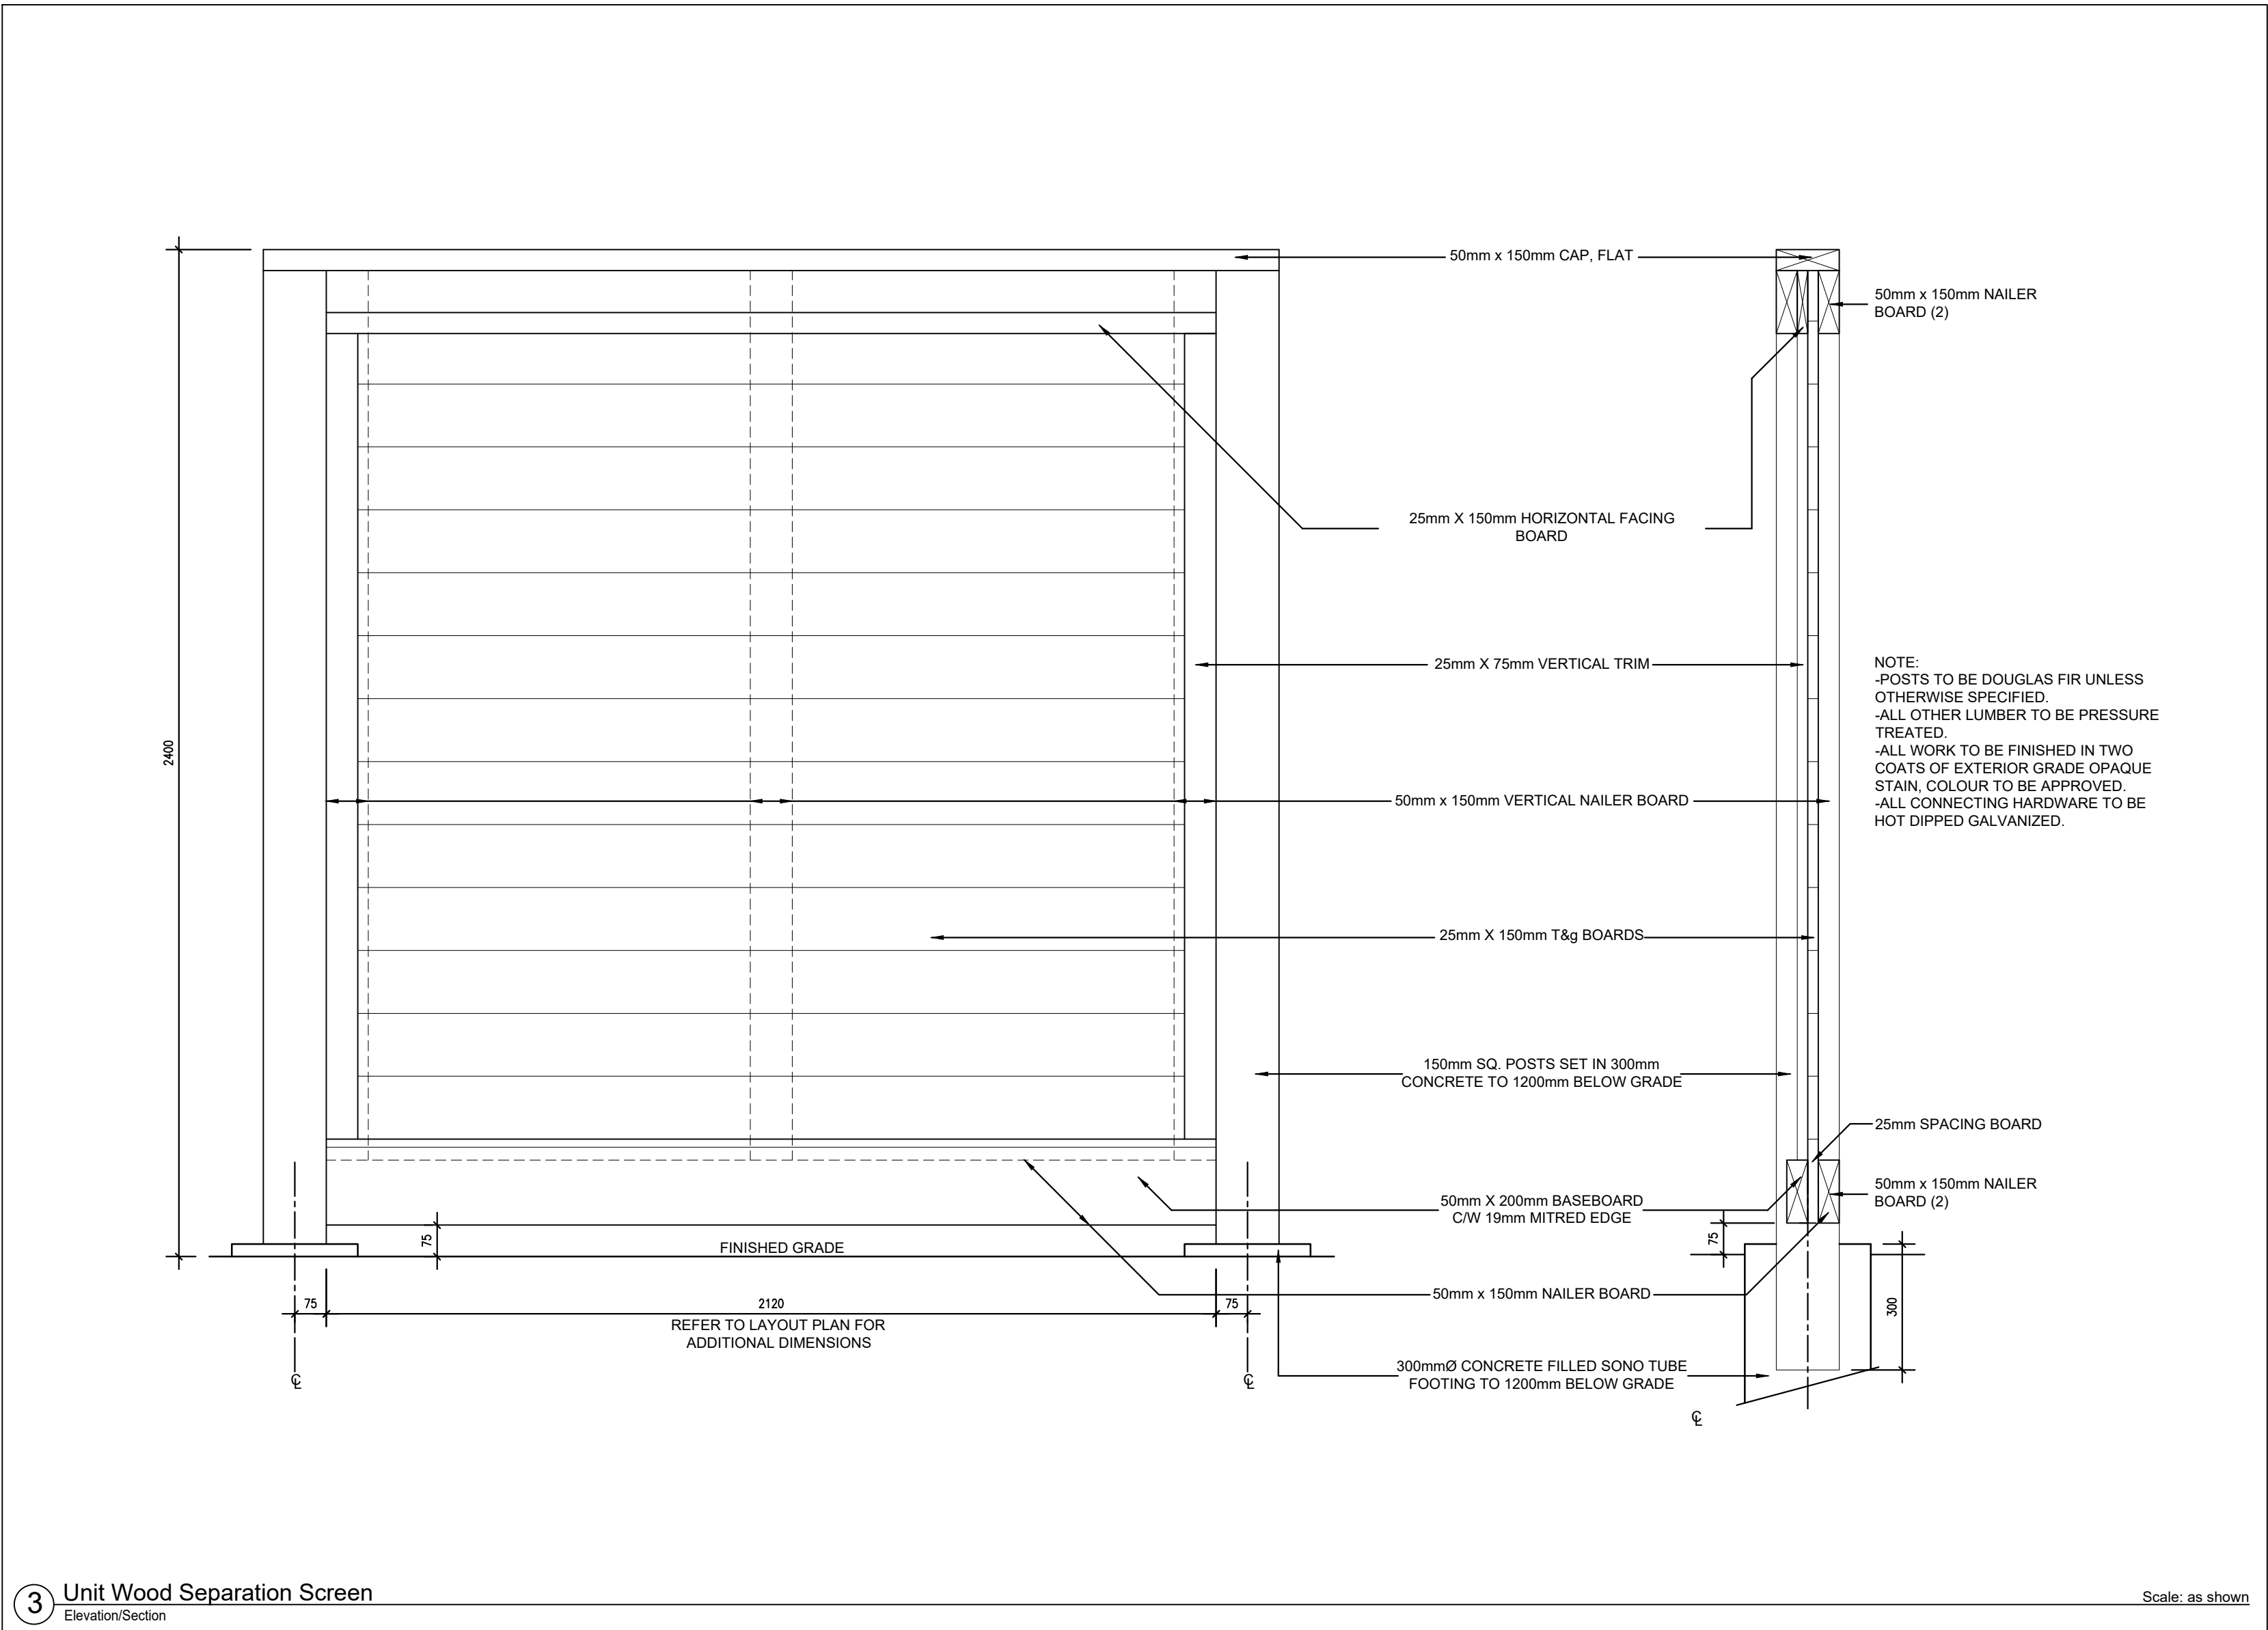
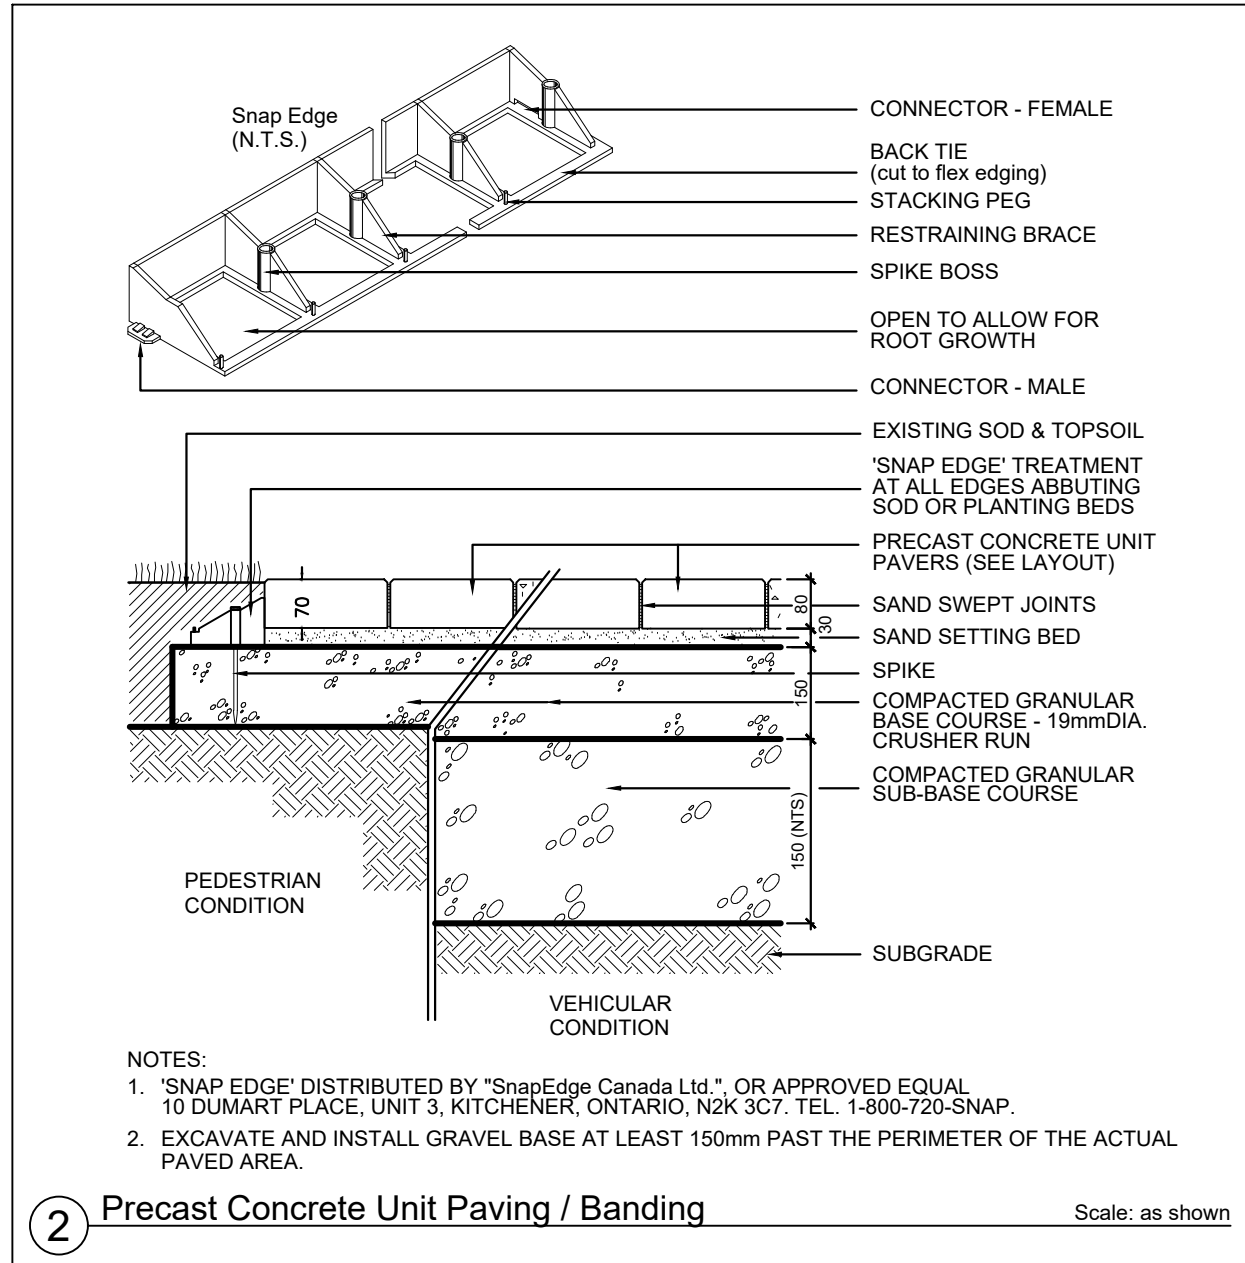
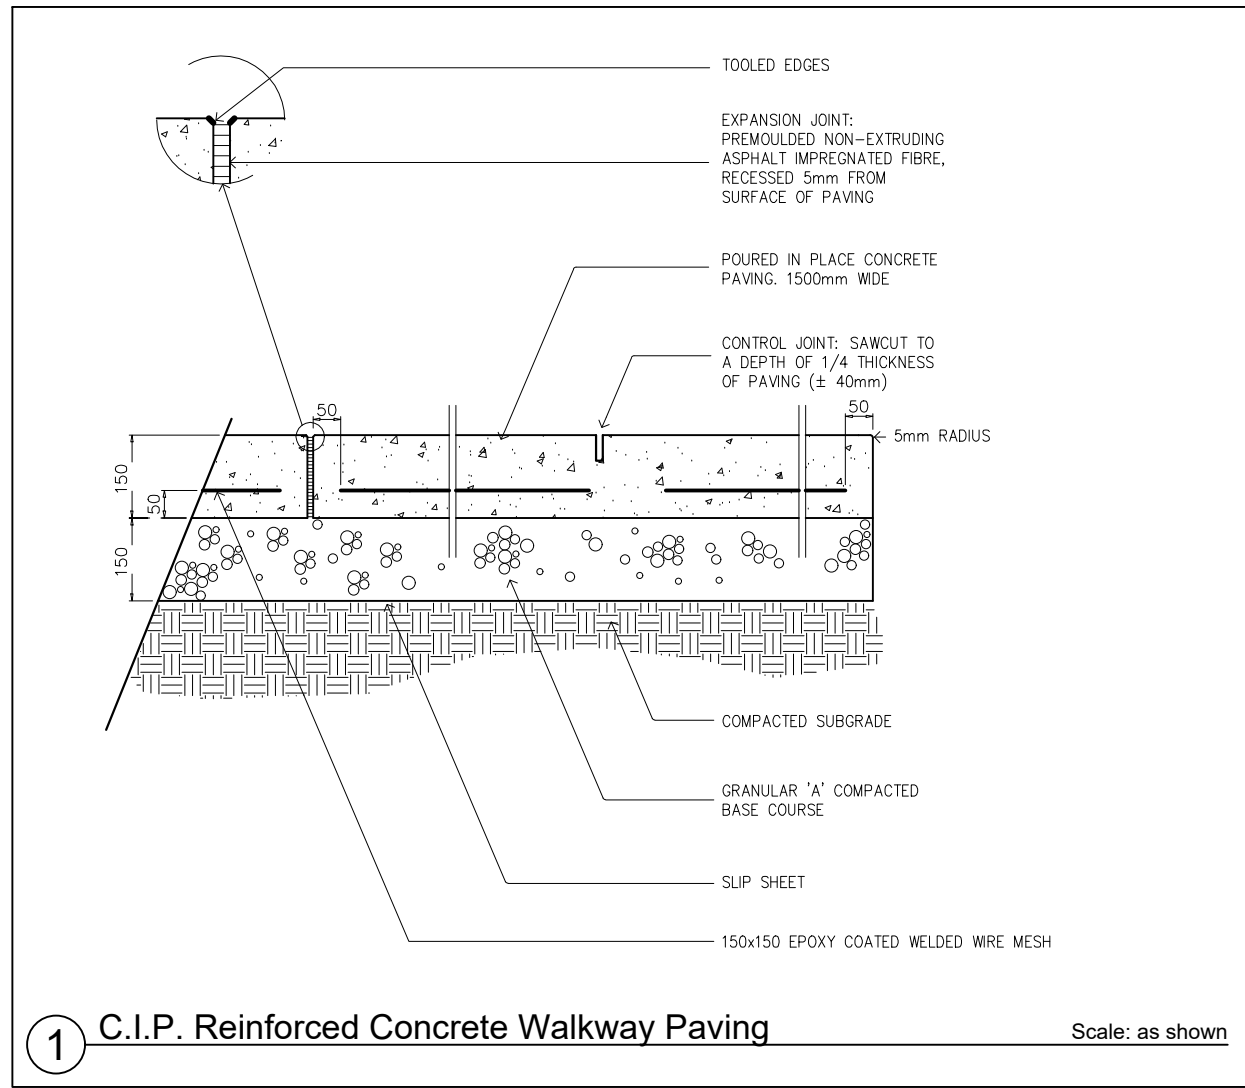


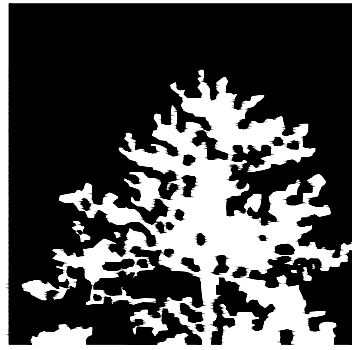

Legend

NO.	DATE	PRINT & REVISION RECORD
 		
LANDSCAPE CONSULTANT:		
MDP LANDSCAPE CONSULTANTS LIMITED 14845 YONGE STREET, SUITE #6-108 AURORA, ONTARIO L4G 6H8 TEL (905) 941-6818 FAX (905) 941-5819		
PROJECT:		
6460 MAIN STREET TOWN HOMES		
6460 MAIN STREET STOUFFVILLE, ON		
DRAWING TITLE:		
DETAILS		
DRAWN BY:		
C.W. M.P.		
CHECKED BY:		
SCALE:		
AS SHOWN FEB 04, 2020		
DATE:		
PROJECT NUMBER:		
DRAWING NO:		
ISSUED FOR:		
SPA L-3		